


1"=20'
J. Hillis
8-23-2022
Insp. By: A. Debl

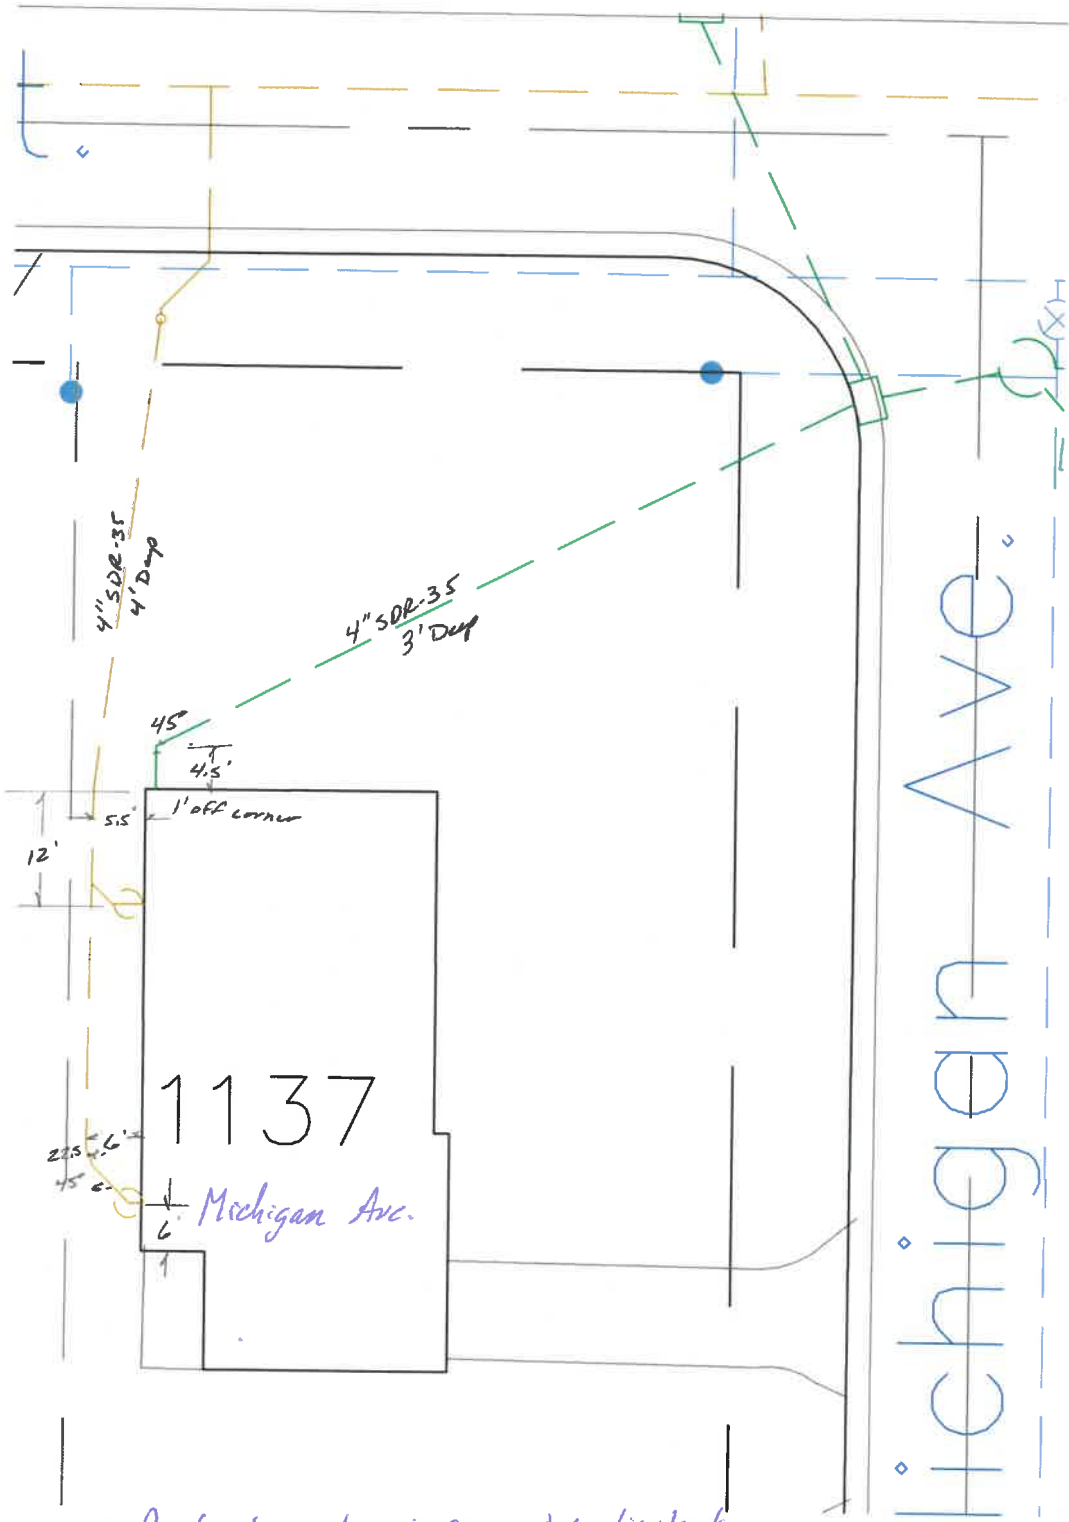

- Replaced sanitary + removed septic tank
- Separated storm + sanitary