

CITY OF NAPOLEON WATER TAPPING PERMIT FORM

PERMIT #:

ISSUED:

JOB LOCATION: \_\_\_\_\_

SUBDIVISION NAME: \_\_\_\_\_ LOT #: \_\_\_\_\_

OWNER:

ADDRESS: 610 Monroe

CONTRACTOR: \_\_\_\_\_ PHONE: \_\_\_\_\_

TAP SIZE: 1" X 1.5" \_\_\_\_\_ 2" \_\_\_\_\_ OTHER \_\_\_\_\_

AMOUNT PAID: \_\_\_\_\_ YOKE SIZE: \_\_\_\_\_


PLUMBING CONTRACTOR: \_\_\_\_\_ PH: \_\_\_\_\_

DATE OF TAP: 2-21-05 OLD TAP #: 1158 NEW TAP #: 0504

SIZE AND KIND OF MAIN: 8" C-900

LOCATION OF MAIN: 4' West of West curb DEPTH OF MAIN: 5'

DIST FROM HYDRANT\VALVE: 139' S of Hyd 64 DIST TO CURB STOP FROM CORP: 43'

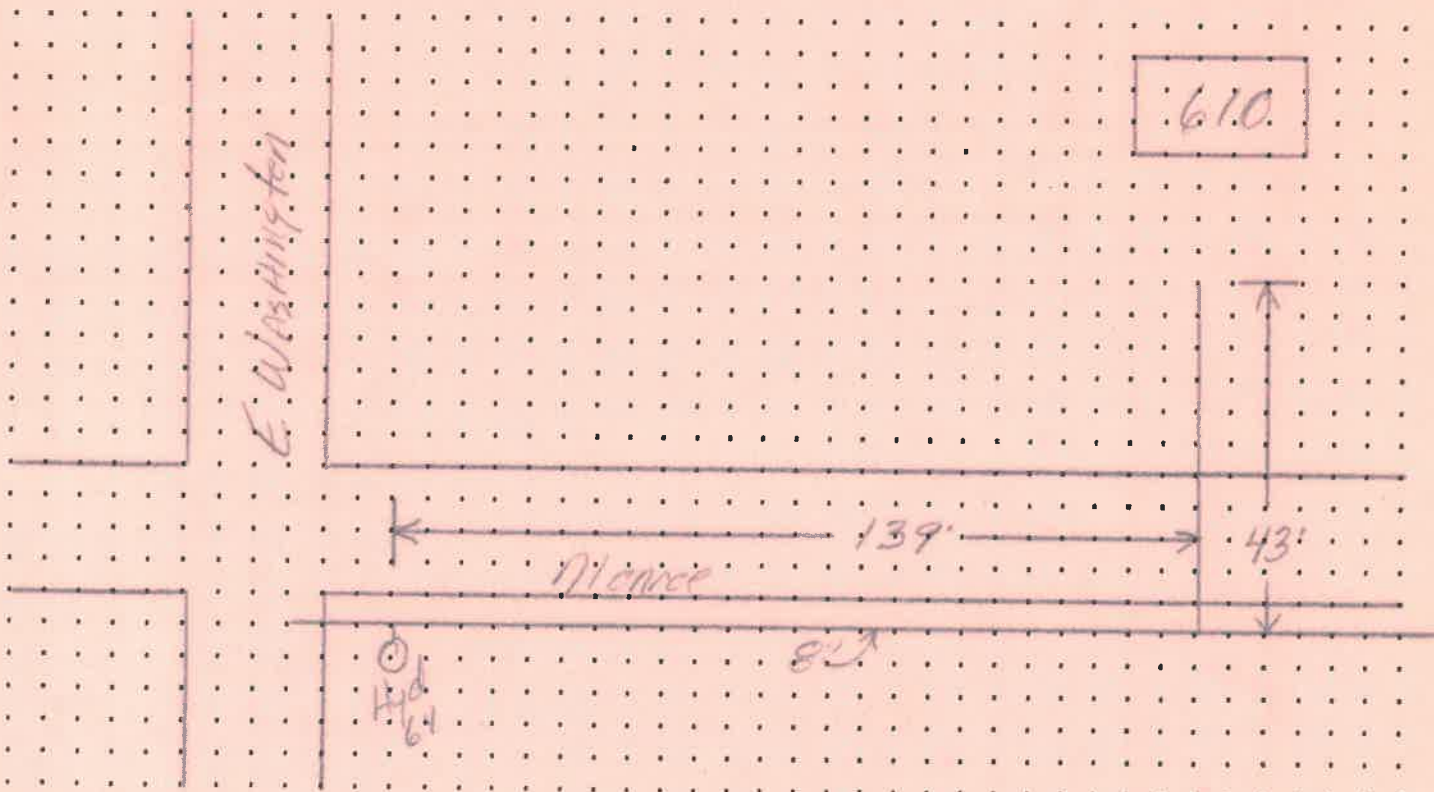

DATE APPROVED: March 2 2005 BY: [Signature]