

CITY OF NAPOLEON WATER TAPPING PERMIT FORM

PERMIT #:

ISSUED:

JOB LOCATION: _____

SUBDIVISION NAME: _____ LOT #: _____

OWNER: Dr. Terry Holman's Office

ADDRESS: 620 Monroe

CONTRACTOR: _____ PHONE: _____

TAP SIZE: 1" X 1.5" _____ 2" _____ OTHER _____

AMOUNT PAID: _____ YOKE SIZE: _____


PLUMBING CONTRACTOR: _____ PH: _____

DATE OF TAP: 2-21-05 OLD TAP #: 3171 NEW TAP #: 0503

SIZE AND KIND OF MAIN: 8" C-900

LOCATION OF MAIN: 4' West of West curb DEPTH OF MAIN: 5'

DIST FROM HYDRANT VALVE: 104 1/2 S of H₁₆₄ DIST TO CURB STOP FROM CORP: 43'

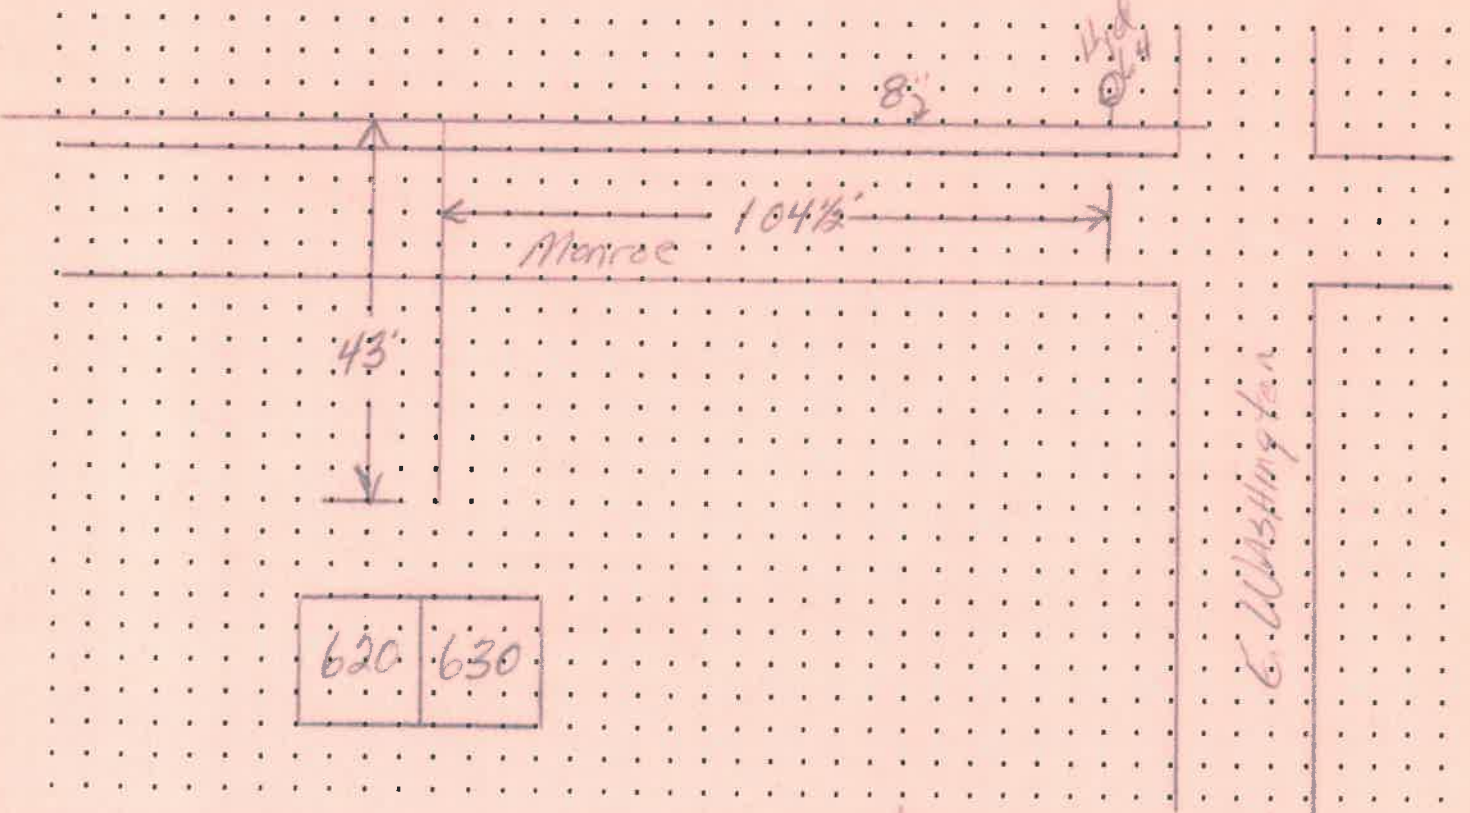

DATE APPROVED: March 2, 2005 BY: [Signature]