

CITY OF NAPOLEON WATER TAPPING PERMIT FORM

PERMIT #:

ISSUED:

JOB LOCATION: _____

SUBDIVISION NAME: _____ LOT #: _____

OWNER: St. Augustines Church (trailer)

ADDRESS: 722 Monroe

CONTRACTOR: _____ PHONE: _____

TAP SIZE: 1" X 1.5" _____ 2" ~~_____~~ OTHER _____

AMOUNT PAID: _____ YOKE SIZE: _____


PLUMBING CONTRACTOR: _____ PH: _____

DATE OF TAP: 2-5-04 OLD TAP #: _____ NEW TAP #: 0401

SIZE AND KIND OF MAIN: 2" Plastic

LOCATION OF MAIN: center of alley DEPTH OF MAIN: 4 1/2'

DIST FROM HYDRANT VALVE: 57' W of Valve @ Monroe DIST TO CURB STOP FROM CORP: 7'

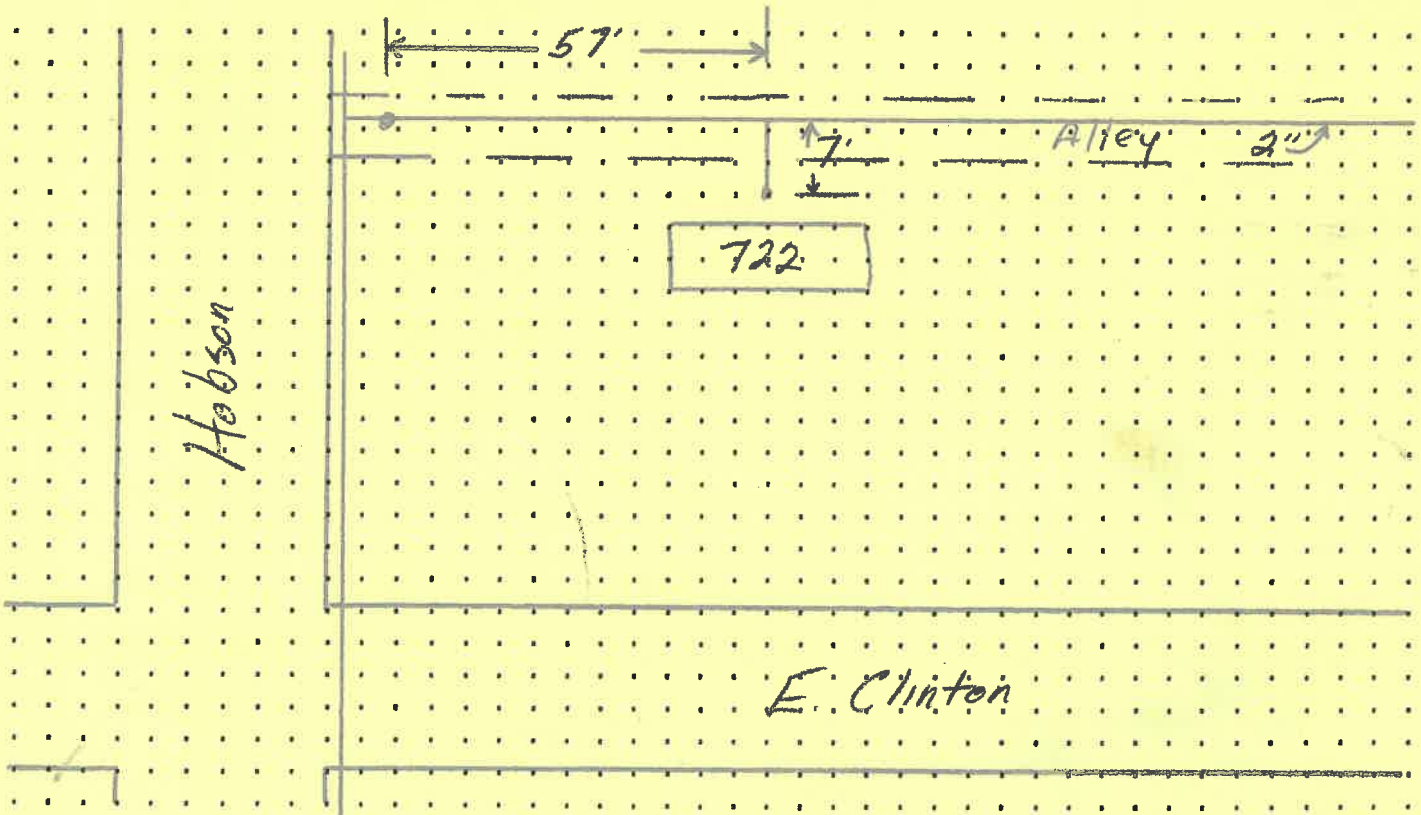

DATE APPROVED: June 21, 04 BY: Jeffrey E. Maitland