

CITY OF NAPOLEON

BUILDING CONSTRUCTION PERMIT

Owner Name Method Paving
 Address 1758 Aurora Dr.
 Builder Name same
 Address _____ Tel. _____

Permit No. 29
 Issued 4-23-71
 By City of Napoleon Building Inspector
 Estimated Cost 1300

Lot Information:

Street No. 139 Katherwood Circle
 Lot _____ Subdivision _____
 Lot Dimensions _____ Lot Area _____ Sq. Ft.
 Yard Set Back: Front _____ Rear _____
 Side _____ Side _____

Fees	Base	Plus	Total
Construction			
Basement			
Detached Garage			
Plumbing			
Electrical	<u>300</u>	<u>625</u>	<u>925</u>
Heating			
Air Conditioning	<u>400</u>		<u>400</u>
Total			<u>1325</u>

Building Information:

Residence _____ Commercial _____ Industrial _____
 Single _____ Double _____ Multiple _____ New Construction _____ Addition _____ Remodel _____
 Size: Length _____ Width _____ No. of Stories _____
 Floor Area: 1st Floor _____ 2nd Floor _____ 3rd Floor _____ Basement _____
 Unfinished Attic _____ Garage _____
 Foundation: Piers _____ Full Basement _____ Part Basement _____
 Concrete _____ Block _____
 Walls: Frame _____ Block _____ Brick _____ Other _____
 Electrical Outlets: 120v 10 240v 2
 Plumbing: Fixtures _____ Traps _____ Vents _____ Heating _____ Air Conditioning _____
 Additional Information: _____

Date _____ Applicant Signature Method Paving
 Owner - Builder - Agent

Inspection Record:

Work Started _____ Foundations _____ Plumbing, Heating _____
 Set Back, Side Lines _____ Plumbing (Rough In) _____ And Air Conditioning _____
 Excavation _____ Erecting Frame _____ Roof _____
 Footing _____ Electrical Work _____


Comments: Ready for Elec inspection
4-10-72 - Complete

Certificate of Occupancy Issued _____

SIDEWALK REQUIRED


Inspector



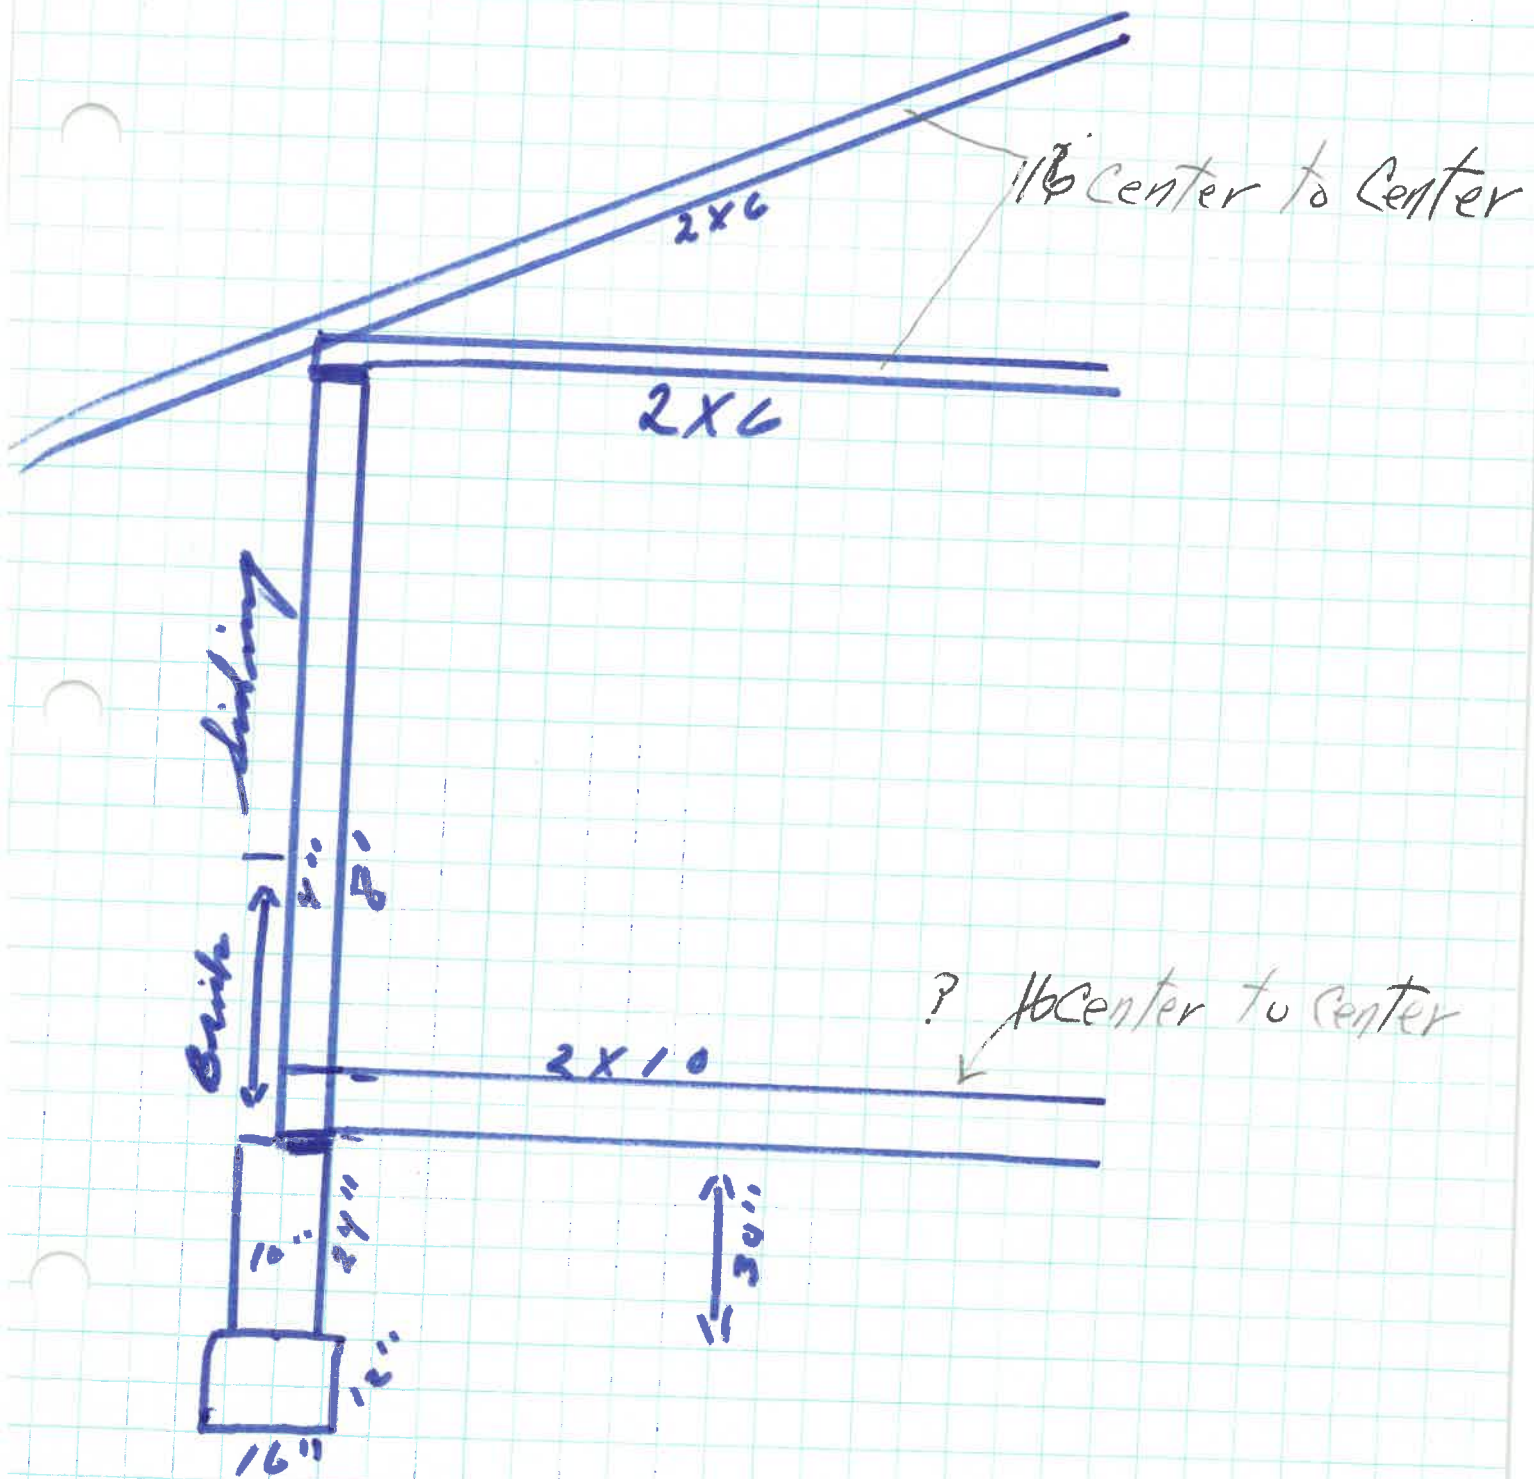

N

E

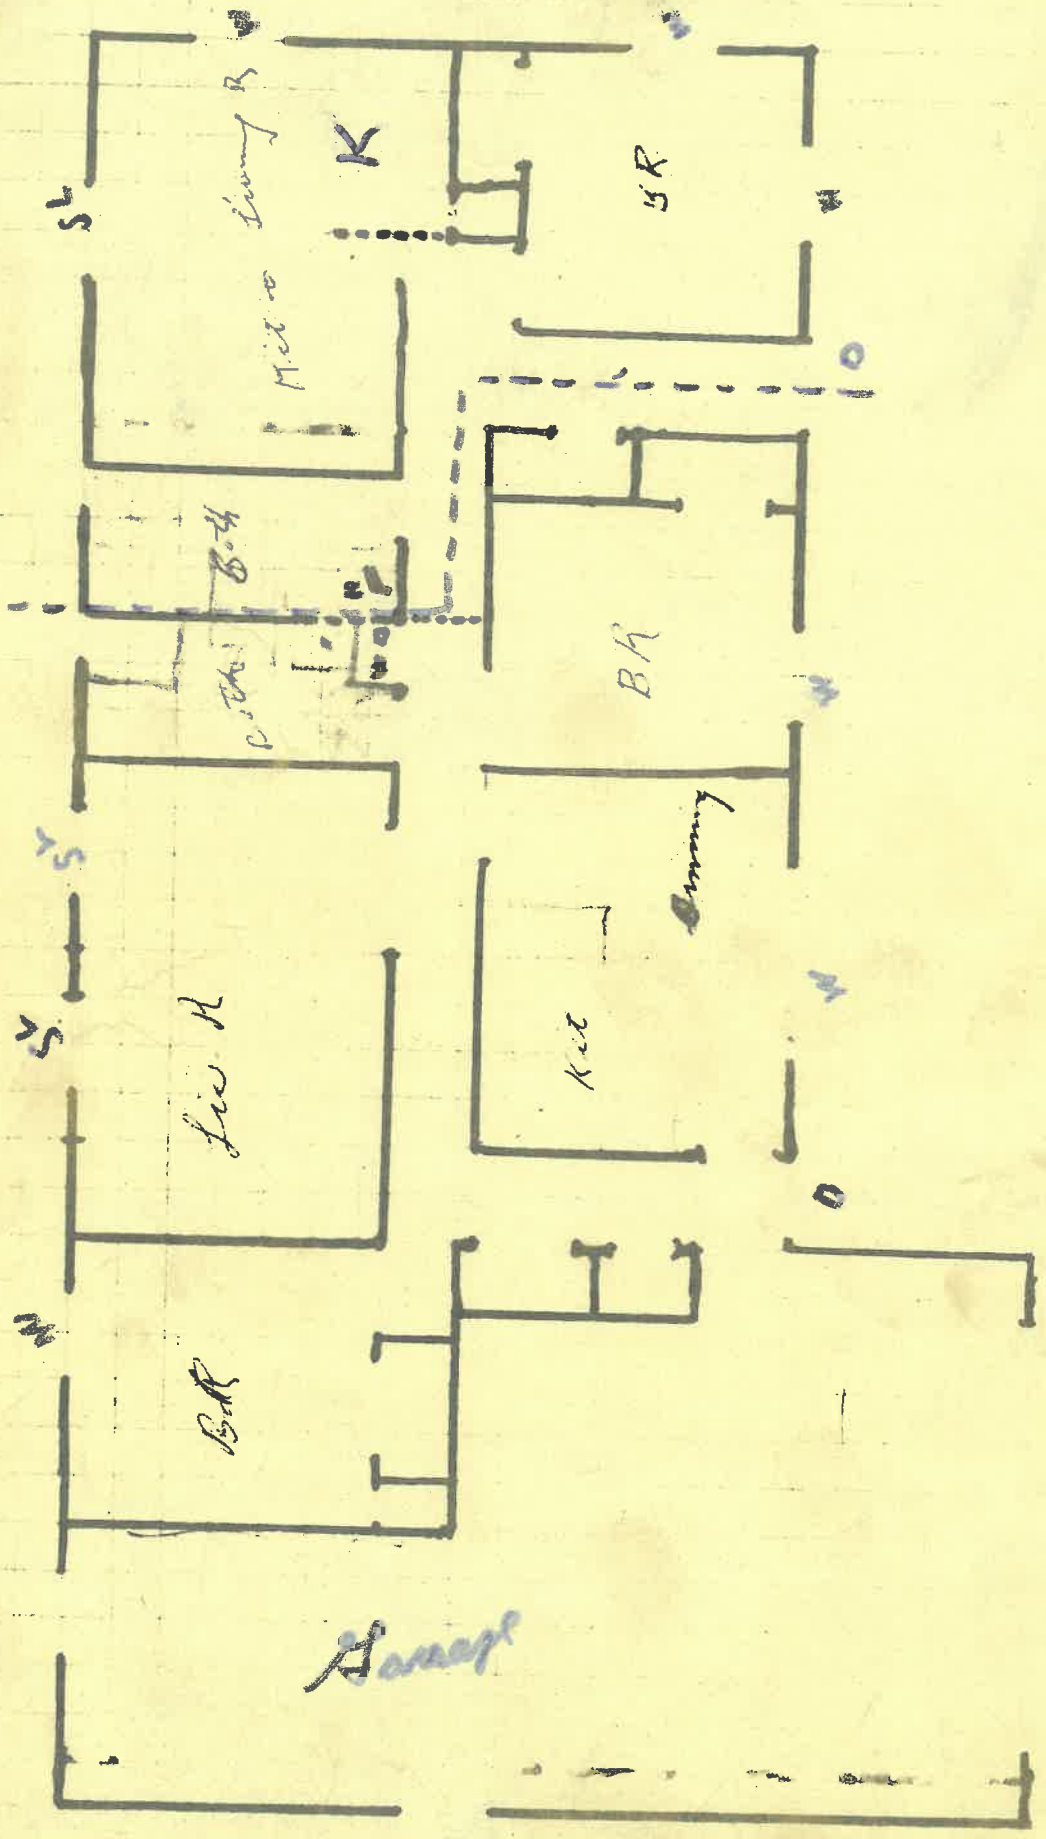

Hand-drawn

18' 0" 1/2

S