

CITY OF NAPOLEON WATER TAPPING PERMIT FORM

PERMIT #:

ISSUED:

JOB LOCATION: _____

SUBDIVISION NAME: _____ LOT #: _____

OWNER: Northercrest Nursing Home

ADDRESS: 240 Northcrest Drive

CONTRACTOR: _____ PHONE: _____

TAP SIZE: 1" _____ 1.5" _____ 2" _____ OTHER 4"

AMOUNT PAID: _____ YOKE SIZE: _____


PLUMBING CONTRACTOR: _____ PH: _____

DATE OF TAP: 4-29-04 OLD TAP #: _____ NEW TAP #: 0431

SIZE AND KIND OF MAIN: 6" AC

LOCATION OF MAIN: 3' South of South CURB DEPTH OF MAIN: 5'

DIST FROM HYDRANT \ ~~VAIVE~~ 280' E of Hyd 279 DIST TO CURB STOP FROM CORP: 1'

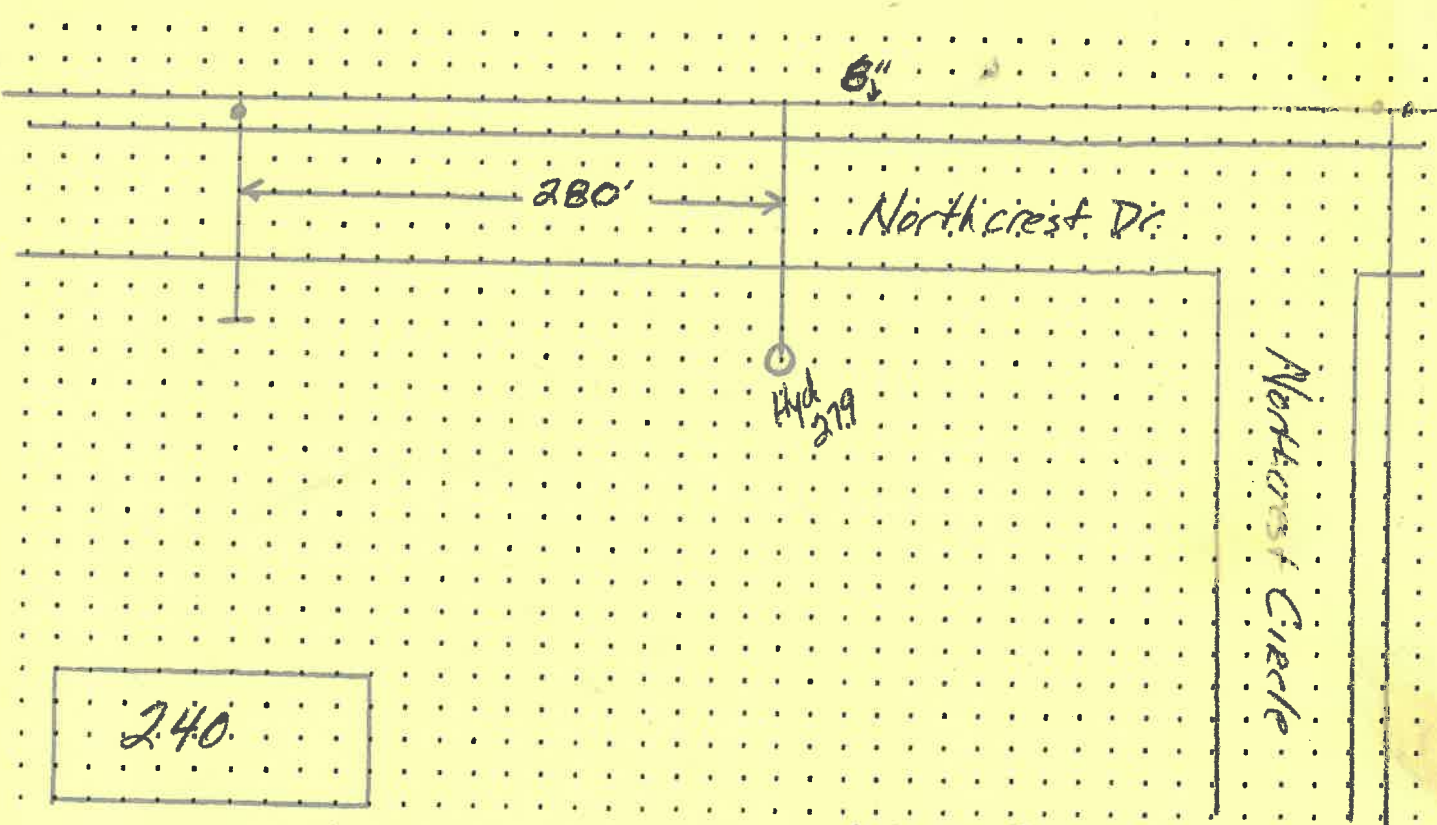

DATE APPROVED: June 21, 2004 BY: Jeffrey C. Mailhugh