


INSPECTED BY: MARK SPIESS

825 NORTON AVENUE  
ILLEGAL DOWNSPOUT INVESTIGATION

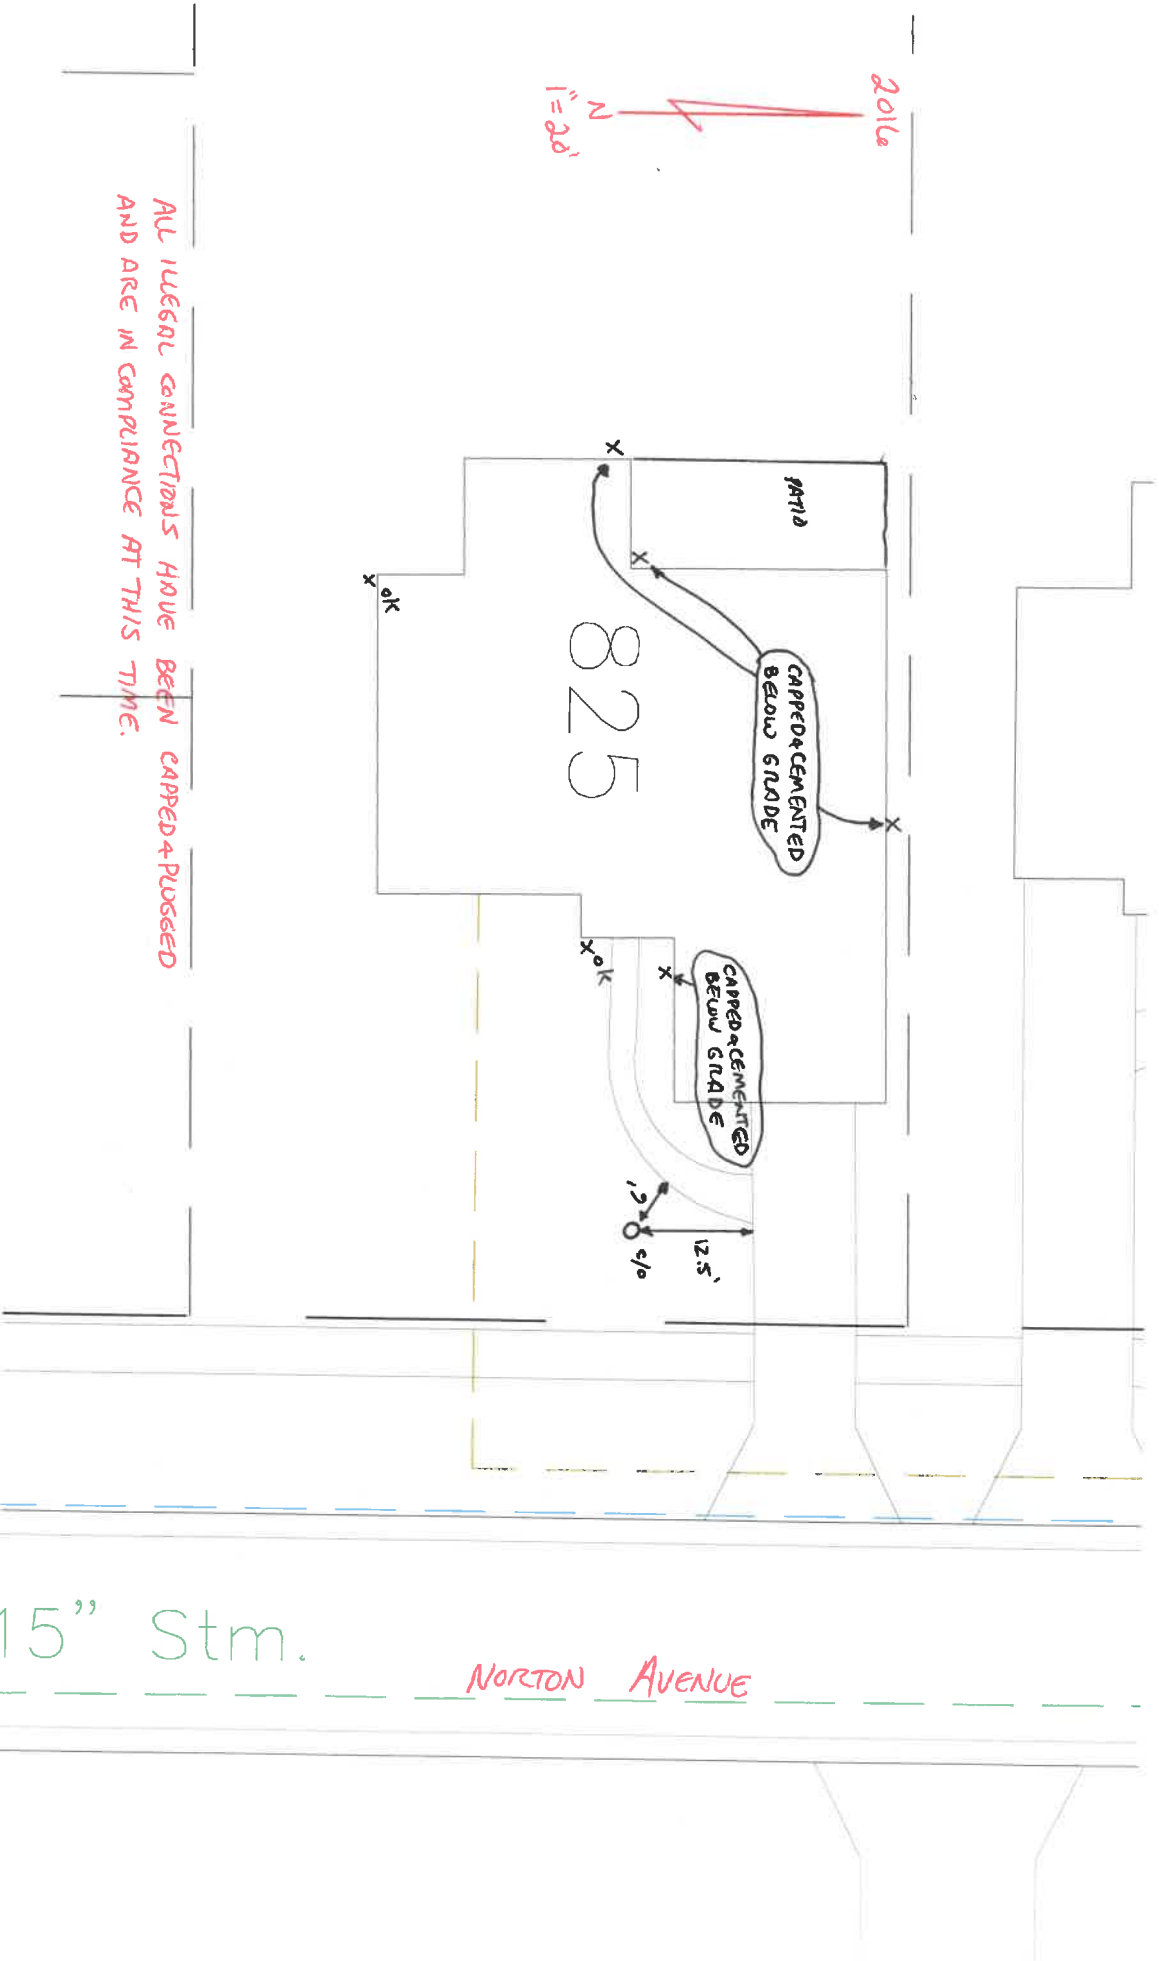

ALL ILLEGAL CONNECTIONS HAVE BEEN CAPPED & PLUGGED AND ARE IN COMPLIANCE AT THIS TIME.