

CITY OF NAPOLEON WATER TAPPING PERMIT FORM

PERMIT #:

ISSUED:

JOB LOCATION: _____

SUBDIVISION NAME: _____ LOT #: _____

OWNER:

ADDRESS: 320 OAK

CONTRACTOR: _____ PHONE: _____

TAP SIZE: 1" X 1.5" _____ 2" _____ OTHER _____

AMOUNT PAID: _____ YOKE SIZE: _____


PLUMBING CONTRACTOR: _____ PH: _____

DATE OF TAP: 9-19-03 OLD TAP #: 2841 NEW TAP #: 0324

SIZE AND KIND OF MAIN: 8" C-900

LOCATION OF MAIN: Center of roadway DEPTH OF MAIN: 5'

DIST FROM HYDRANT\VALVE: 180' E of Hyd 576 DIST TO CURB STOP FROM CORP: 20'

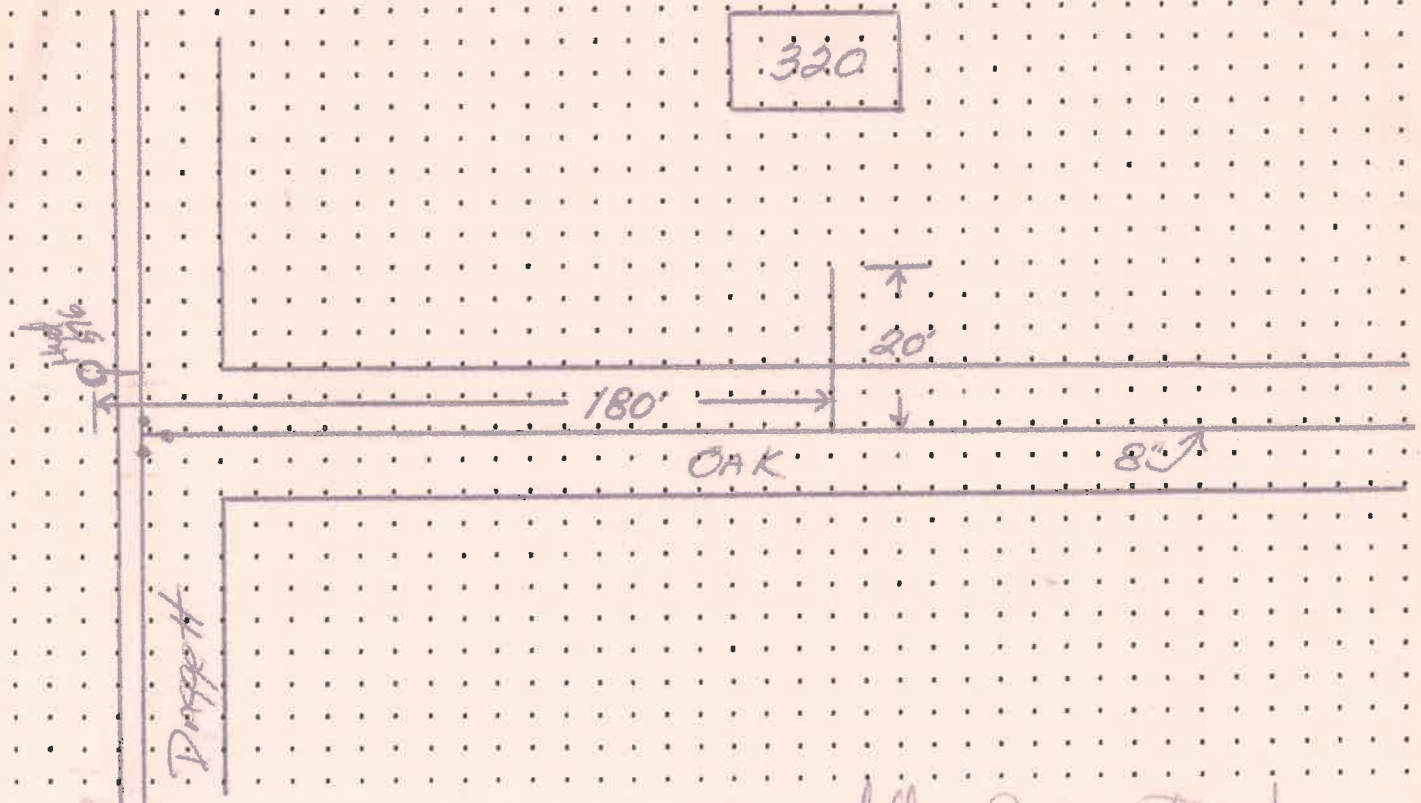

DATE APPROVED: Nov 18, 03

BY: [Signature]