

CITY OF NAPOLEON WATER TAPPING PERMIT FORM

PERMIT #:

ISSUED:

JOB LOCATION: _____

SUBDIVISION NAME: _____ LOT #: _____

OWNER:

ADDRESS: 322 OAK

CONTRACTOR:

PHONE:

TAP SIZE: 1" X 1.5" _____ 2" _____ OTHER _____

AMOUNT PAID: _____ YOKE SIZE: _____


PLUMBING CONTRACTOR: _____ PH: _____

DATE OF TAP: 9-19-03 OLD TAP #: 2840 NEW TAP #: 0325

SIZE AND KIND OF MAIN: 8" C-900

LOCATION OF MAIN: Center of Road DEPTH OF MAIN: 5'

DIST FROM HYDRANT\VALVE: 237' E of Hyd 576 (pit) DIST TO CURB STOP FROM CORP: 17'

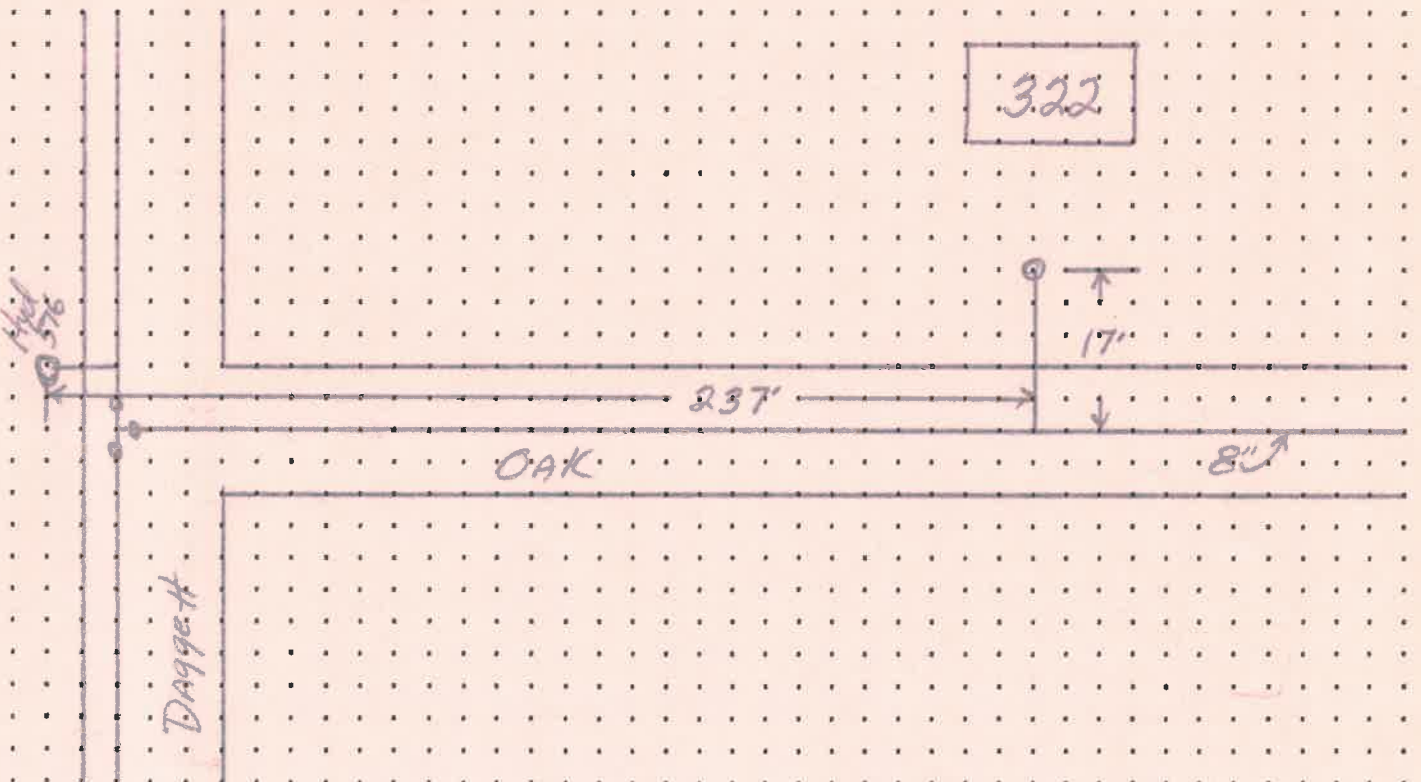

DATE APPROVED: Nov. 18, 2003

BY: [Signature]