

1210 ROUNNY

PD 4-7-87

APPLICATION FOR PERMIT TO TAP SEWER

Owner Howard Gable  
ADDRESS 1442 Oakdale Dr.  
CONTRACTOR Self Wm. Elling  
ADDRESS Same TEL. 592-7631

NO. \_\_\_\_\_  
BLDG. PERMIT \_\_\_\_\_  
INSPECTION 110.00  
PERMIT FEE \$ 110.00  
STREET BOND \_\_\_\_\_  
DATE PAID 4-7-87  
For office use only

LOCATION OF CONNECTION

Street and No. 400 E. RIVERVIEW  
~~725 Fillmore~~ Sanitary X Storm \_\_\_\_\_  
Lot No. \_\_\_\_\_ Subdivision \_\_\_\_\_ Size of Tap 6" REDUCED TO A 4"  
Size and Type of Sewer P.U.C. SCH 35 ALL WORK MUST BE INSPECTED  
Street to be opened-Yes \_\_\_\_\_ No X Opening bond fee set by Engineer \$ \_\_\_\_\_  
Street opening agreement approval date \_\_\_\_\_

I certify that the sewer will be used only as indicated and no other drainage will be connected.

Date 4-8-87 Signature Howard Gable  
Owner-Builder-Agent

DO NOT WRITE BELOW THIS LINE

INSPECTION RECORD

Date Inspected 4-28-87 Size and Type of Sewer 6" S.D.R. 35 P.U.C.  
Location \_\_\_\_\_ Depth \_\_\_\_\_ Type of Test \_\_\_\_\_  
Inspected and Approved by: Malcolm Nelson 5-4-87  
Inspector \_\_\_\_\_ Date \_\_\_\_\_


Additional information \_\_\_\_\_

Send copy to: \_\_\_\_\_


SKETCH OF INSTALLATION - ON BACK Attached

CITY OF NAPOLEON  
ENGINEERING DEPT.  
255 W. RIVERVIEW  
NAPOLEON, OH 43545

JOB HOWARD GABLE  
SHEET NO 1 OF 1  
CALCULATED BY STJ DATE 4-28-87  
CHECKED BY \_\_\_\_\_ DATE \_\_\_\_\_  
SCALE 3/32" = 1'

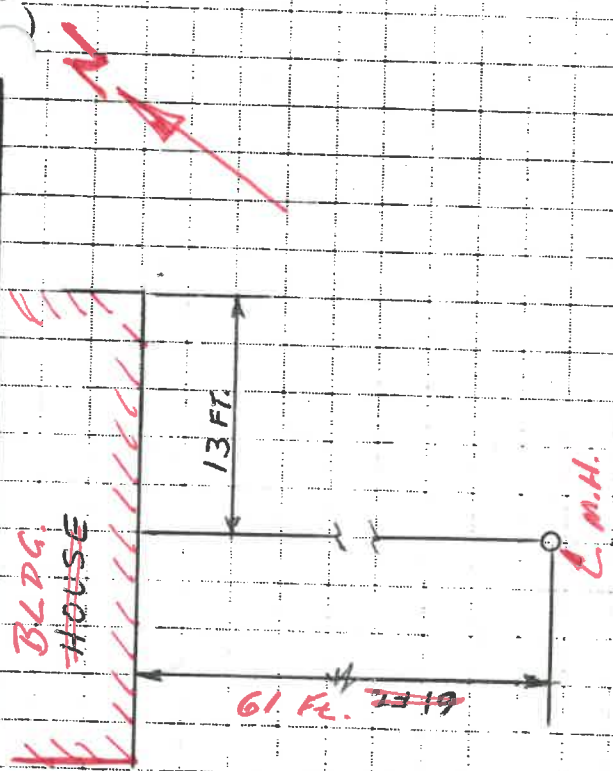

PLAN

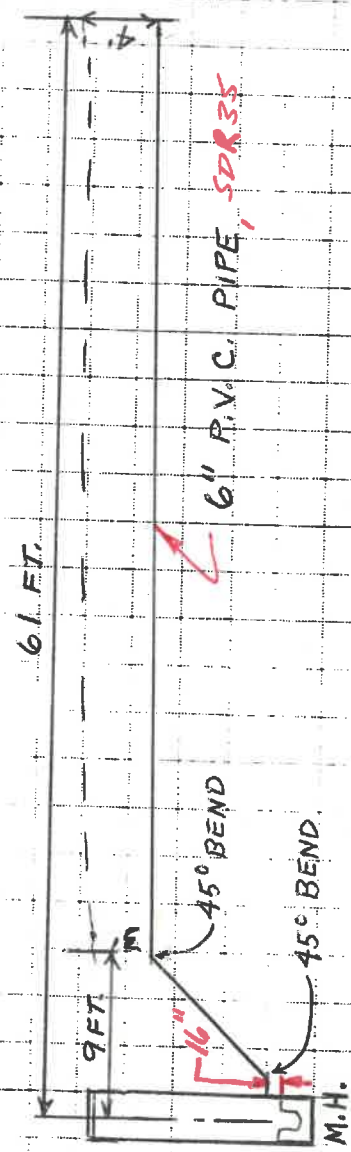

PROFILE