

CITY OF NAPOLEON
BUILDING CONSTRUCTION PERMIT
 (1, 2 or 3 Family Dwelling)

Owner Name Louis Sonnenberg
 Address 1452 Oakdale Drive
 Builder Name Self
 Address Same Tel. 592-9171

Lot Information:

Street No. 1452 Oakdale Drive
 Lot pt. 7 & pt. 8 Subdivision Beckelmans 4th Add.
 Lot Dimensions 81.5' x 105' Lot Area 8,557.5 Sq. Ft.
 Yard Set Back: Front Conform to Sec. 35.13 Rear Min. 15'
Each Side 5' Total Side Min. 16.3'

Zoning "A" Intended use of Building: 10' x 25' wood frame patio cover

Building Information:

Single --- Double --- Multiple --- New Construction --- Addition --- Remodel ---
 Size: Length 25' Width 10' No. of Stories 1
 Floor Area: 1st Floor 250sq. ft. 2nd Floor --- 3rd Floor --- Basement ---
 Unfinished Attic --- Garage ---
 Foundation: Piers --- Full Basement --- Part Basement ---
Concrete X Block ---
 Walls: Frame --- Block --- Brick --- Other ---
 Electrical: Wiring --- Electric Heating --- Electrical Appliances ---
 Plumbing: Fixtures or Traps --- Warm Air Heating --- Hot Water Heating ---

Additional Information: This permit requires compliance with the attached addendums marked Exhibits "A" & "B" and made a part here-of.

Date 5-3-76 Applicant Signature Louis Sonnenberg
 Owner - Builder - Agent

Inspection Record:

| | | |
|------------------------------------|---------------------|----------------------|
| Work Started <u>5/13/76 P.W.P.</u> | Foundations | Plumbing, Heating |
| Set Back, Side Lines | Plumbing (Rough In) | And Air Conditioning |
| Excavation | Erecting Frame | Roof |
| Footing | Electrical Work | |

Comments: 6/18/76 PROJECTS COMPLETED. SONNENBERG DISREGARDED THE SPAN TABLES AND PLACED ROOF RAFTERS ON 24" OC. P.W.P.

Certificate of Occupancy Issued

| | | | |
|-----------------|--|-------------------|----------------------|
| Permit No. | <u>505-76</u> | | |
| Issued | <u>May 3, 1976</u> | | |
| By | <u>Thomas W. Brennan</u> Building Inspector | | |
| Valuation | <u>\$400.00</u> | | |
| | Fees | Base | Plus |
| Construction | <u>\$3.00</u> | <u>---</u> | <u>\$3.00</u> |
| Plumbing | <u>---</u> | <u>---</u> | <u>---</u> |
| Electrical | <u>---</u> | <u>---</u> | <u>---</u> |
| Heating | <u>---</u> | <u>---</u> | <u>---</u> |
| Water Tap | <u>---</u> | <u>---</u> | <u>---</u> |
| Sewer Tap | <u>---</u> | <u>---</u> | <u>---</u> |
| Temporary Elec. | <u>---</u> | <u>---</u> | <u>---</u> |
| TOTAL | <u>\$3.00</u> | <u>---</u> | <u>\$3.00</u> |

Pink - Engineer

Inspector

CITY OF NAPOLEON
ENGINEERING DEPARTMENT
APPLICATION FOR CONSTRUCTION PERMIT
(PLEASE PRINT OR TYPE)

The undersigned hereby makes application for the construction, installation, replacement or alteration as herein specified, agreeing to do all such work in strict accordance with the City of Napoleon's Building Code for 1, 2 and 3 Family Buildings.

Owner's Name X LOUIS SONNENBERG Address X 1452 OAKDALE
Builder's Name X SELF Address X Tel. X 5929171

NOT INFORMATION: (Not required for roofing or siding job.)

Location of Project _____ Lot # _____
Subdivision _____ Lot Area _____ Sq. Ft. _____
Yard Set Back: Front _____ Rear _____ Left Side _____
Right Side _____ Zoning District X _____

BUILDING INFORMATION:

X Single _____ Double _____ Multiple _____ New Construction _____
Addition _____ Remodel _____ Attached Garage _____
Detached Garage _____ Accessory Building _____ Replacement _____

Brief Description of Work: X CEMENT & WOOD^{ROOF} OVER PATIO

Size: Length X 25 Width X 10 No. of Stories _____

Floor Area: 1st Floor _____ Sq. Ft. 2nd Floor _____ Sq. Ft.
3rd Floor _____ Sq. Ft. Basement _____ Sq. Ft.
Unfinished Attic _____ Garage _____

Foundation: Piers X Full Basement _____ Part Basement _____
Concrete _____ Thickness _____ Block _____ Size _____

Walls: Frame _____ Block _____ Brick _____ Other _____

Specific Type of Exterior Siding _____

APPLICATION FOR PERMIT SHALL BE ACCOMPANIED BY TWO COMPLETE SETS OF PLANS INCLUDING: ELEVATIONS, FLOOR PLANS, CROSS SECTIONS AND PLOT PLAN. IF ADDITIONS OR REMODELING SHOW ALL EXISTING STRUCTURES AND THEIR SIZE AND LOCATION. ALL PLANS SHALL BE DRAWN TO 1/4"=1'-0" SCALE. PLOT PLAN LEGEND TO 1/8"=1'-0" SCALE.


ESTIMATED COST OF COMPLETED PROJECT: X \$350.- TO \$400.

DATE X 4-29-76 APPLICANT'S SIGNATURE X Louis Sonnenberg
OWNER - BUILDER - AGENT

31
12

FOR
BLDG PERMIT 505-76

NOTE: DEPENDING ON SLOPE WILL
DETERMINE TYPE OF
ROOFING.

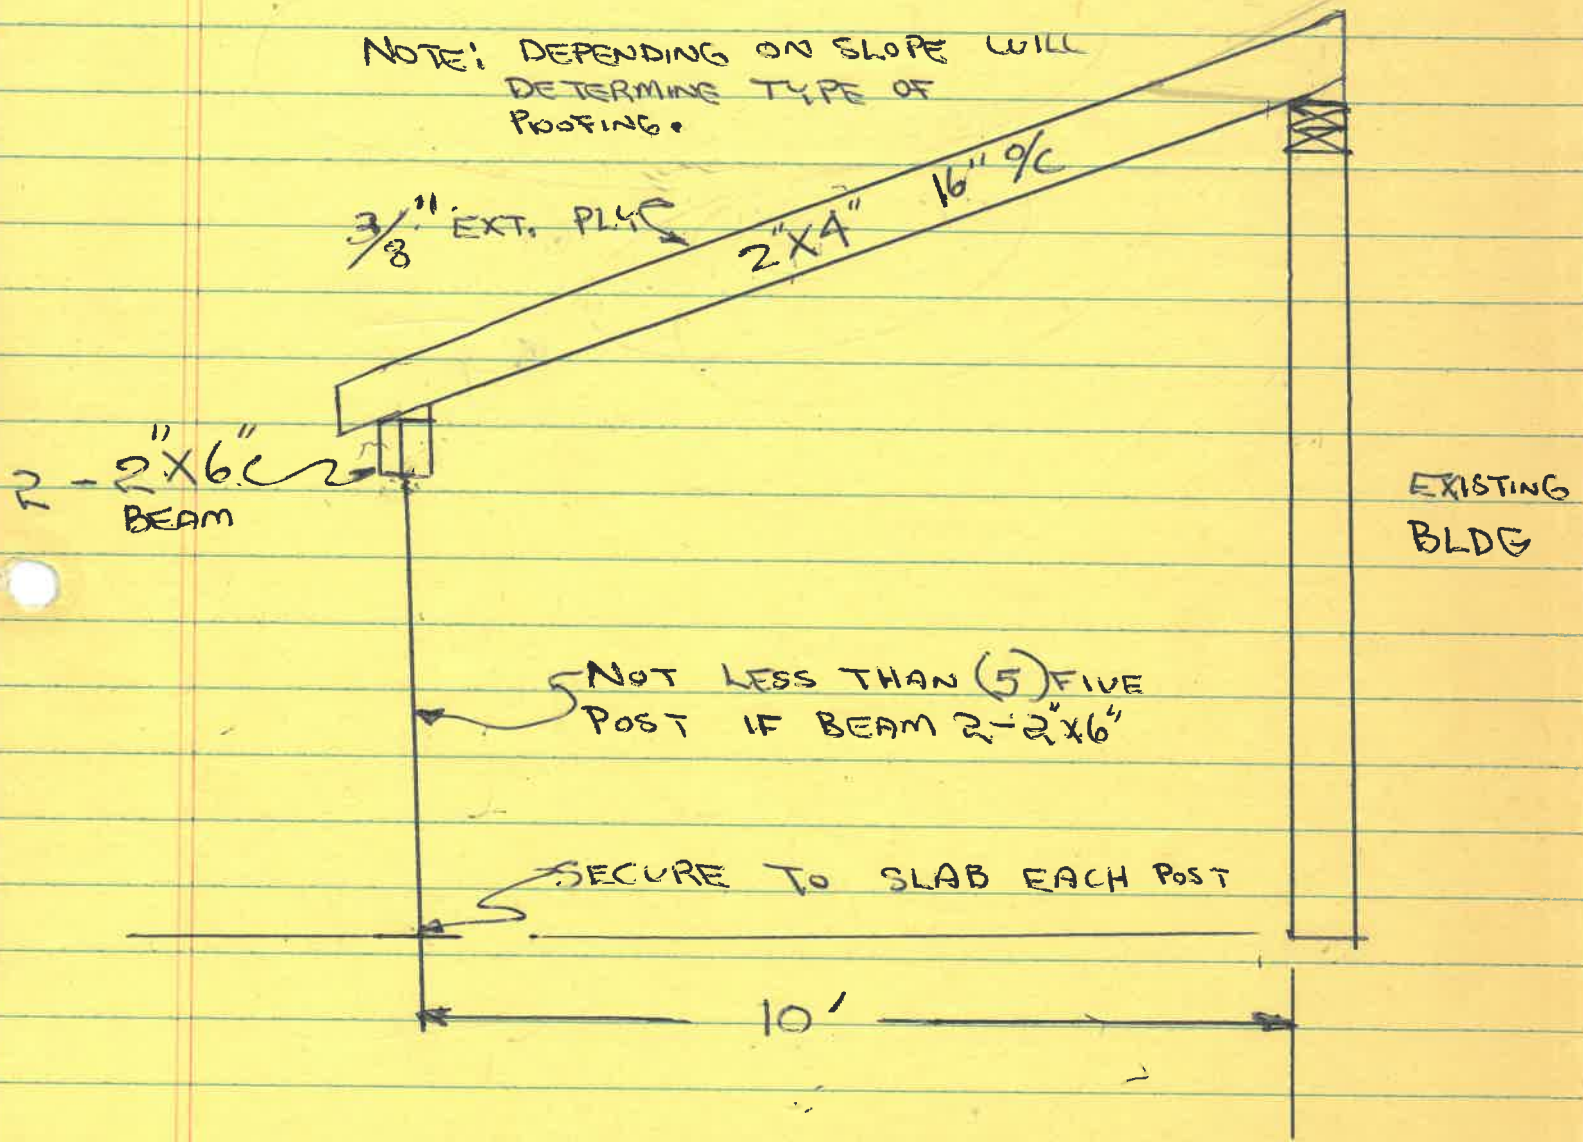

NOTE: ANY CHANGE IN DESIGN SUBJECT
TO THE APPROVAL OF THE BUILDING
INSPECTOR.

THIS CROSS SECTION WAS DRAWN BY
AWP IN ORDER TO ASSIST THE
OWNER, 5/3/76