


2015

1475 OAKDALE DRIVE
ILLEGAL DOWNSPOUT INVESTIGATION

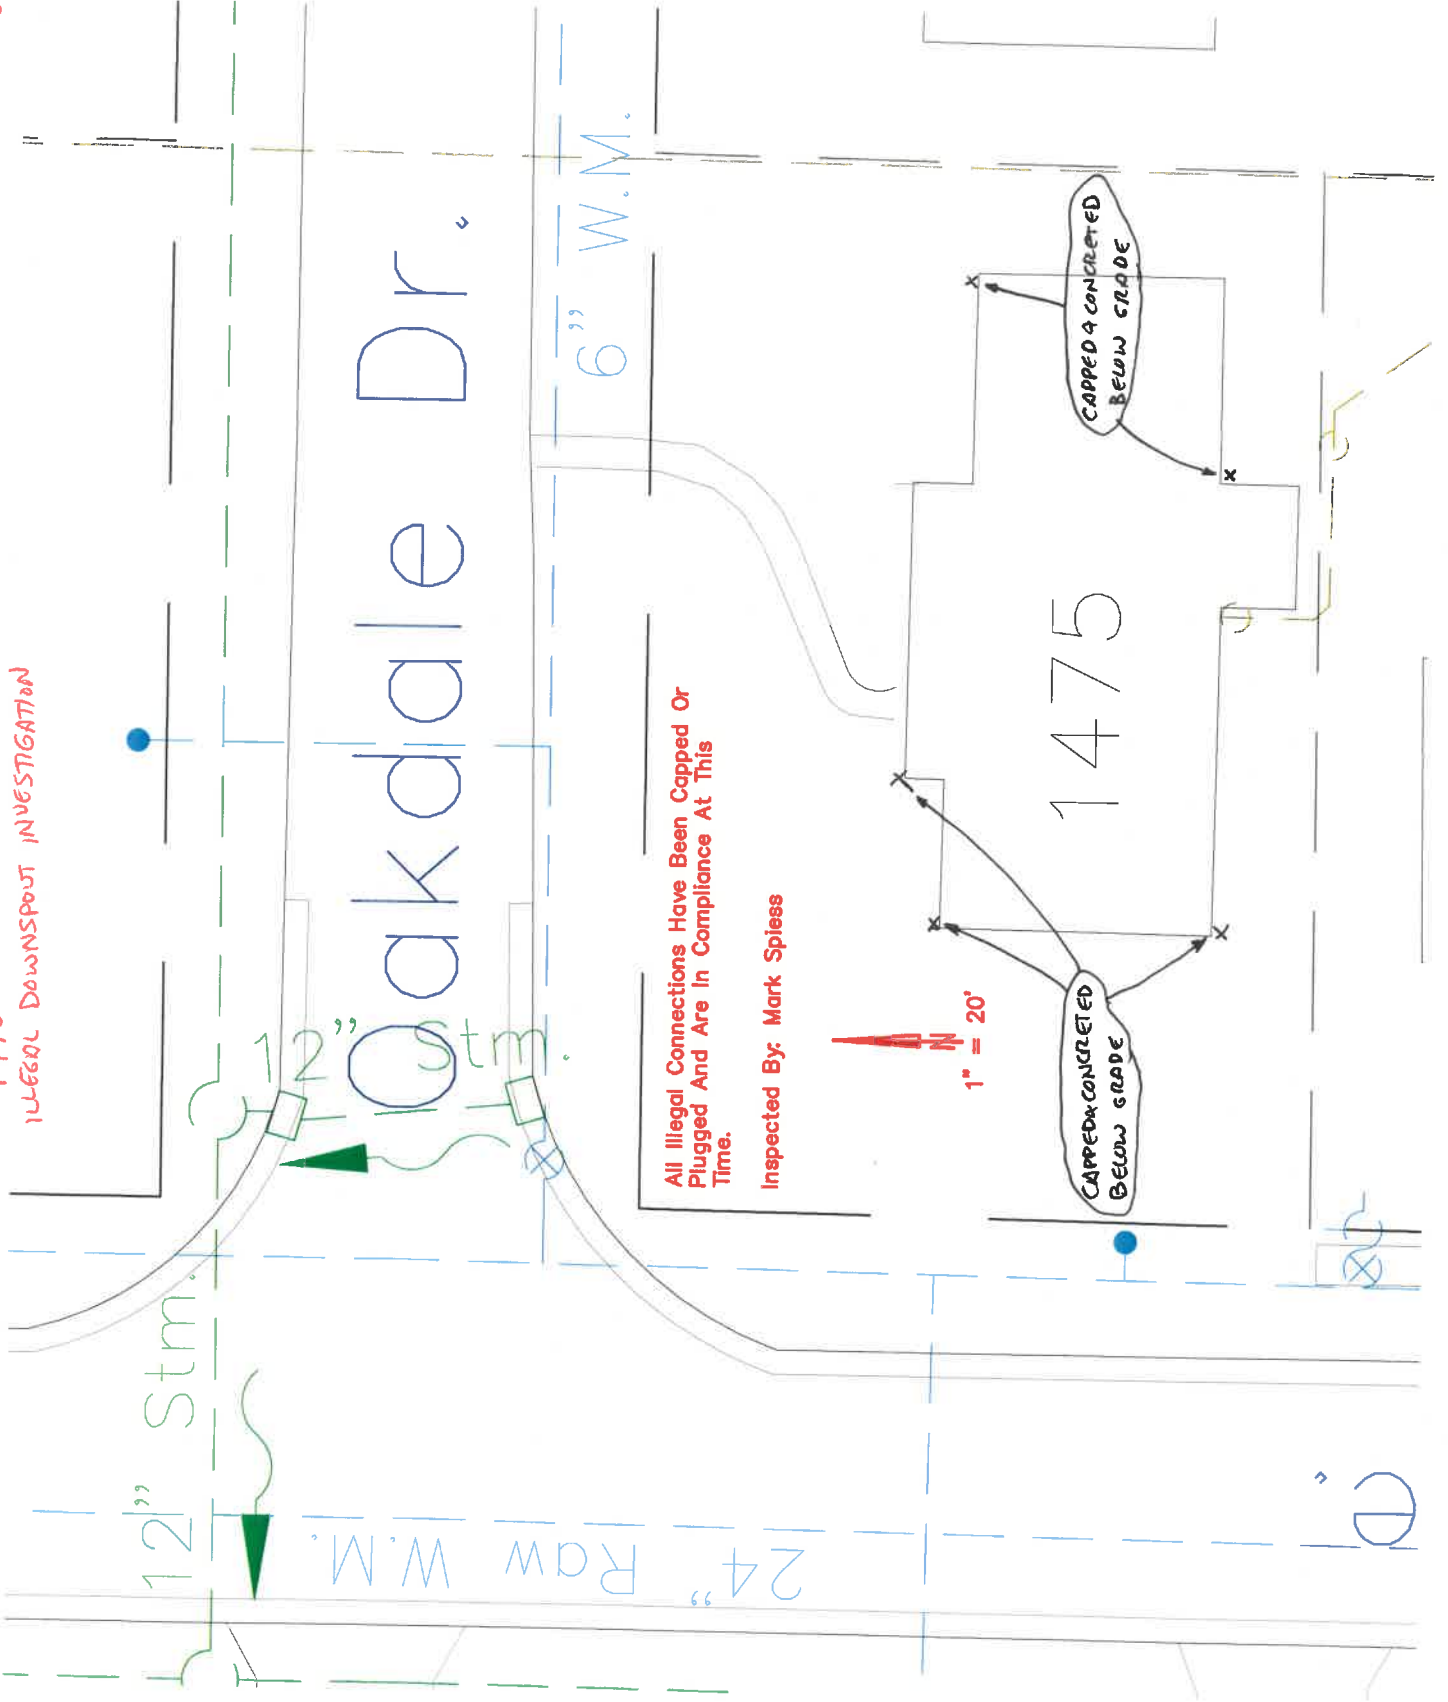

All Illegal Connections Have Been Capped Or Plugged And Are In Compliance At This Time.

Inspected By: Mark Spiess

1" = 20'

CAPPED & CONCRETED BELOW GRADE

CAPPED & CONCRETED BELOW GRADE

1475

Oakdale Dr.

6" W.M.

12" Stm.

24" Raw W.M.

12" Stm.