

3'-0" x 3'-0" STOOP

EXIST. ELEC. METR

NEW ELEC. METR




HEADRS ALL TO BI
2-2x12
GIRDR 8" CONC. BLK
WALL

Floor Joist OIC
CEIC Joist OIC
RAFTERS OIC

1106 Oakwood

TOLERANCES (EXCEPT AS NOTED)	REVISIONS			REPRESENTS NEW ADD.
	NO.	DATE	BY	
DECIMAL	1			DRAWN BY CHK'D TRACED SCALE DATE APP'D MATERIAL DRAWING NO.
±	2			
FRACTIONAL	3			
±	4			
ANGULAR	5			

MIKE & PAM FRY

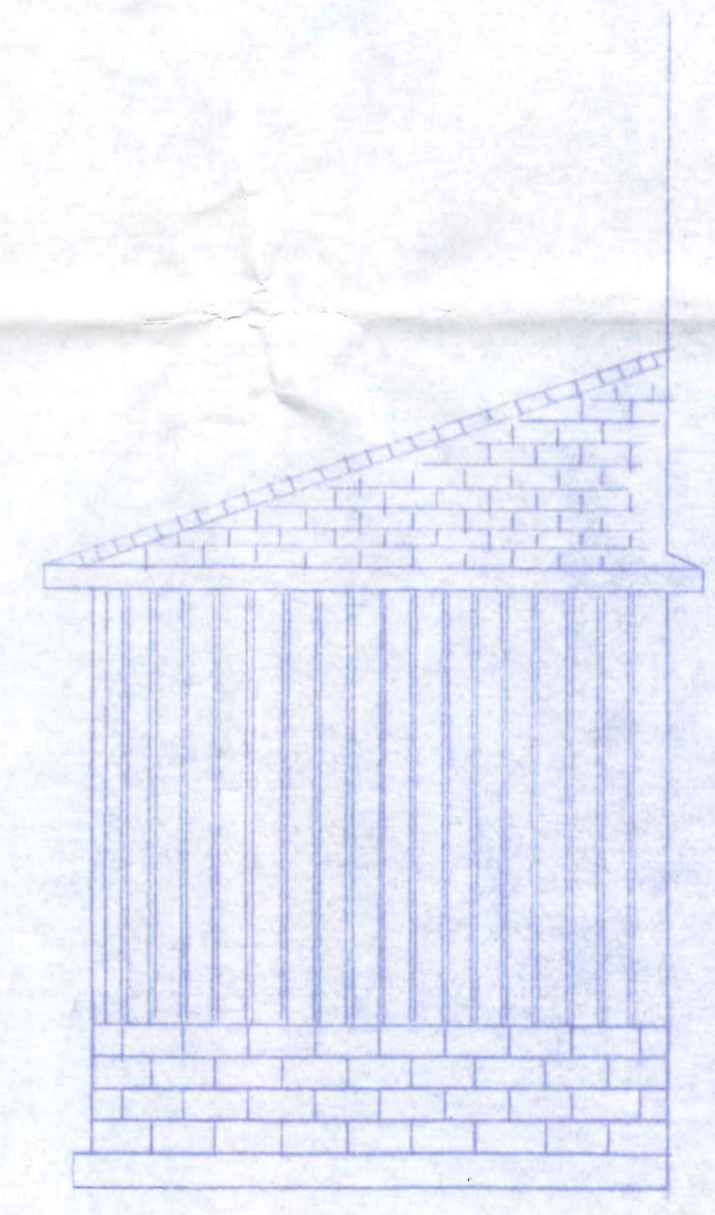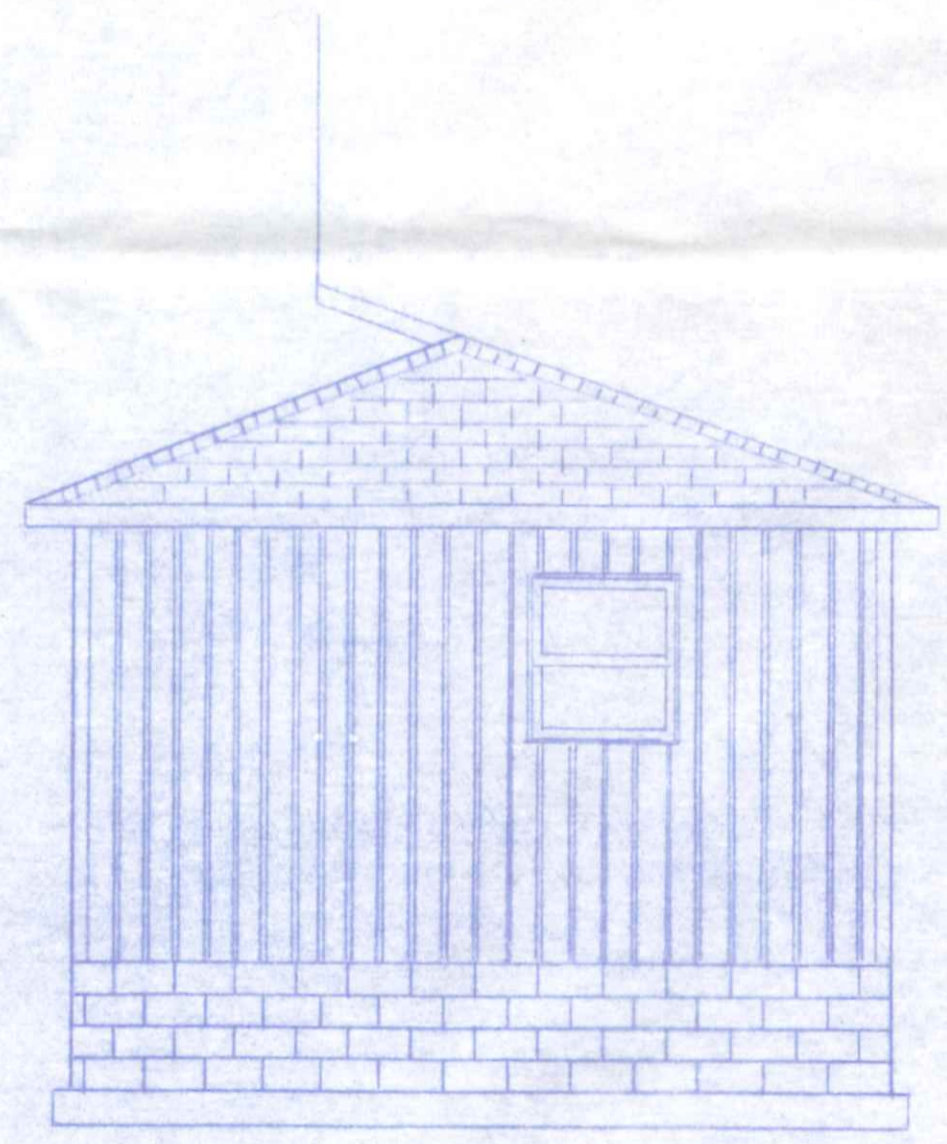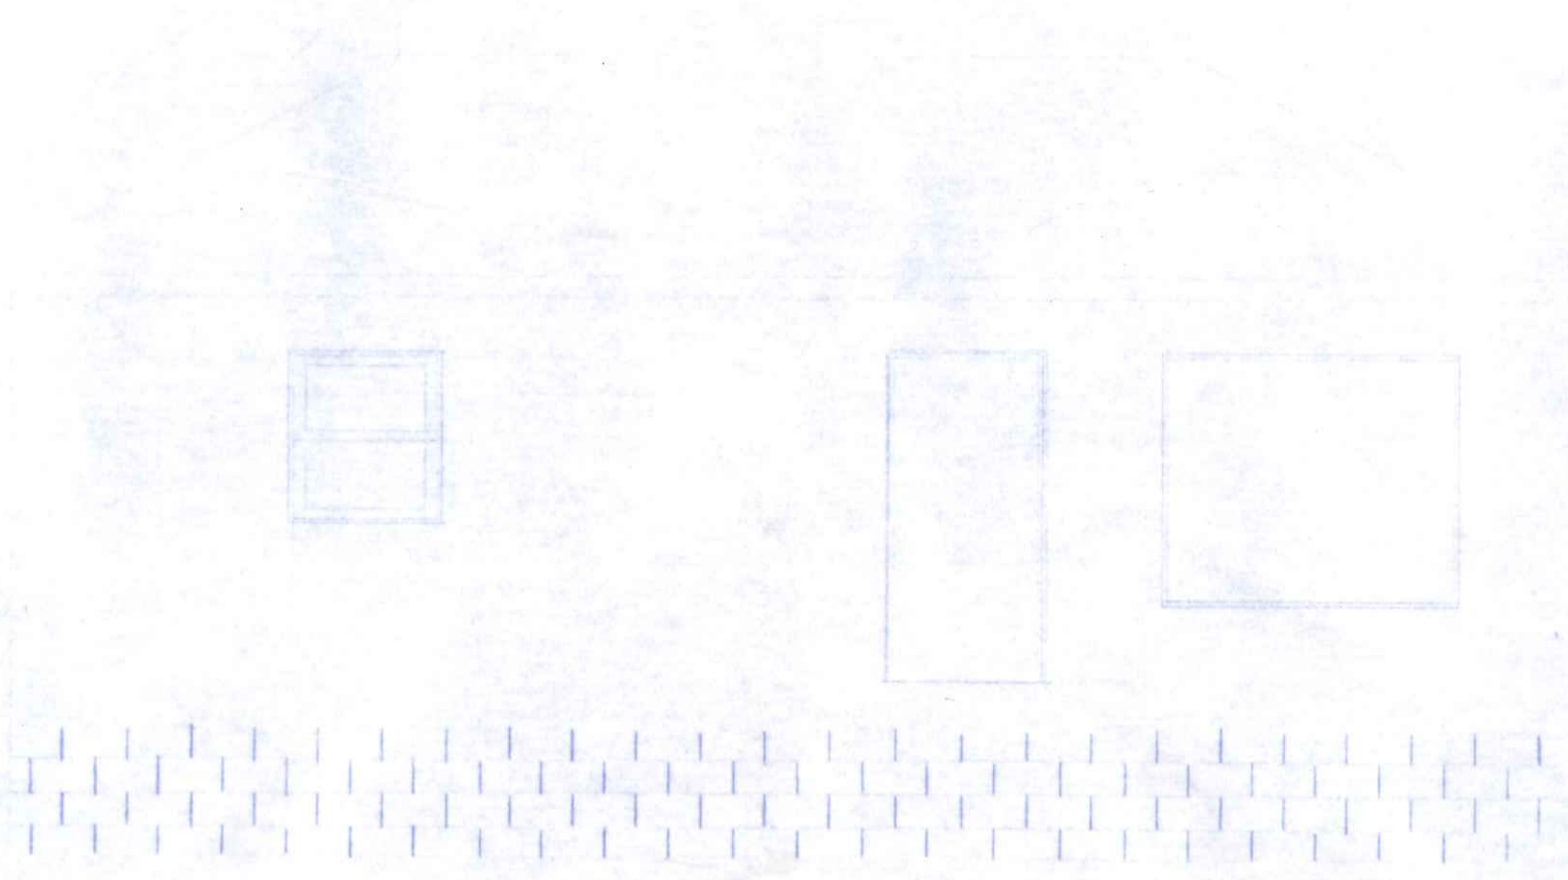

TOLERANCES (EXCEPT AS NOTED)	REVISIONS			DRAWN BY	SCALE	MATERIAL
	NO.	DATE	BY			
DECIMAL	1			CHK'D	DATE	DRAWING NO.
±	2					
FRACTIONAL	3			TRACED	APP'D	
±	4					
ANGULAR	5					
±						