


1109 Oakwood

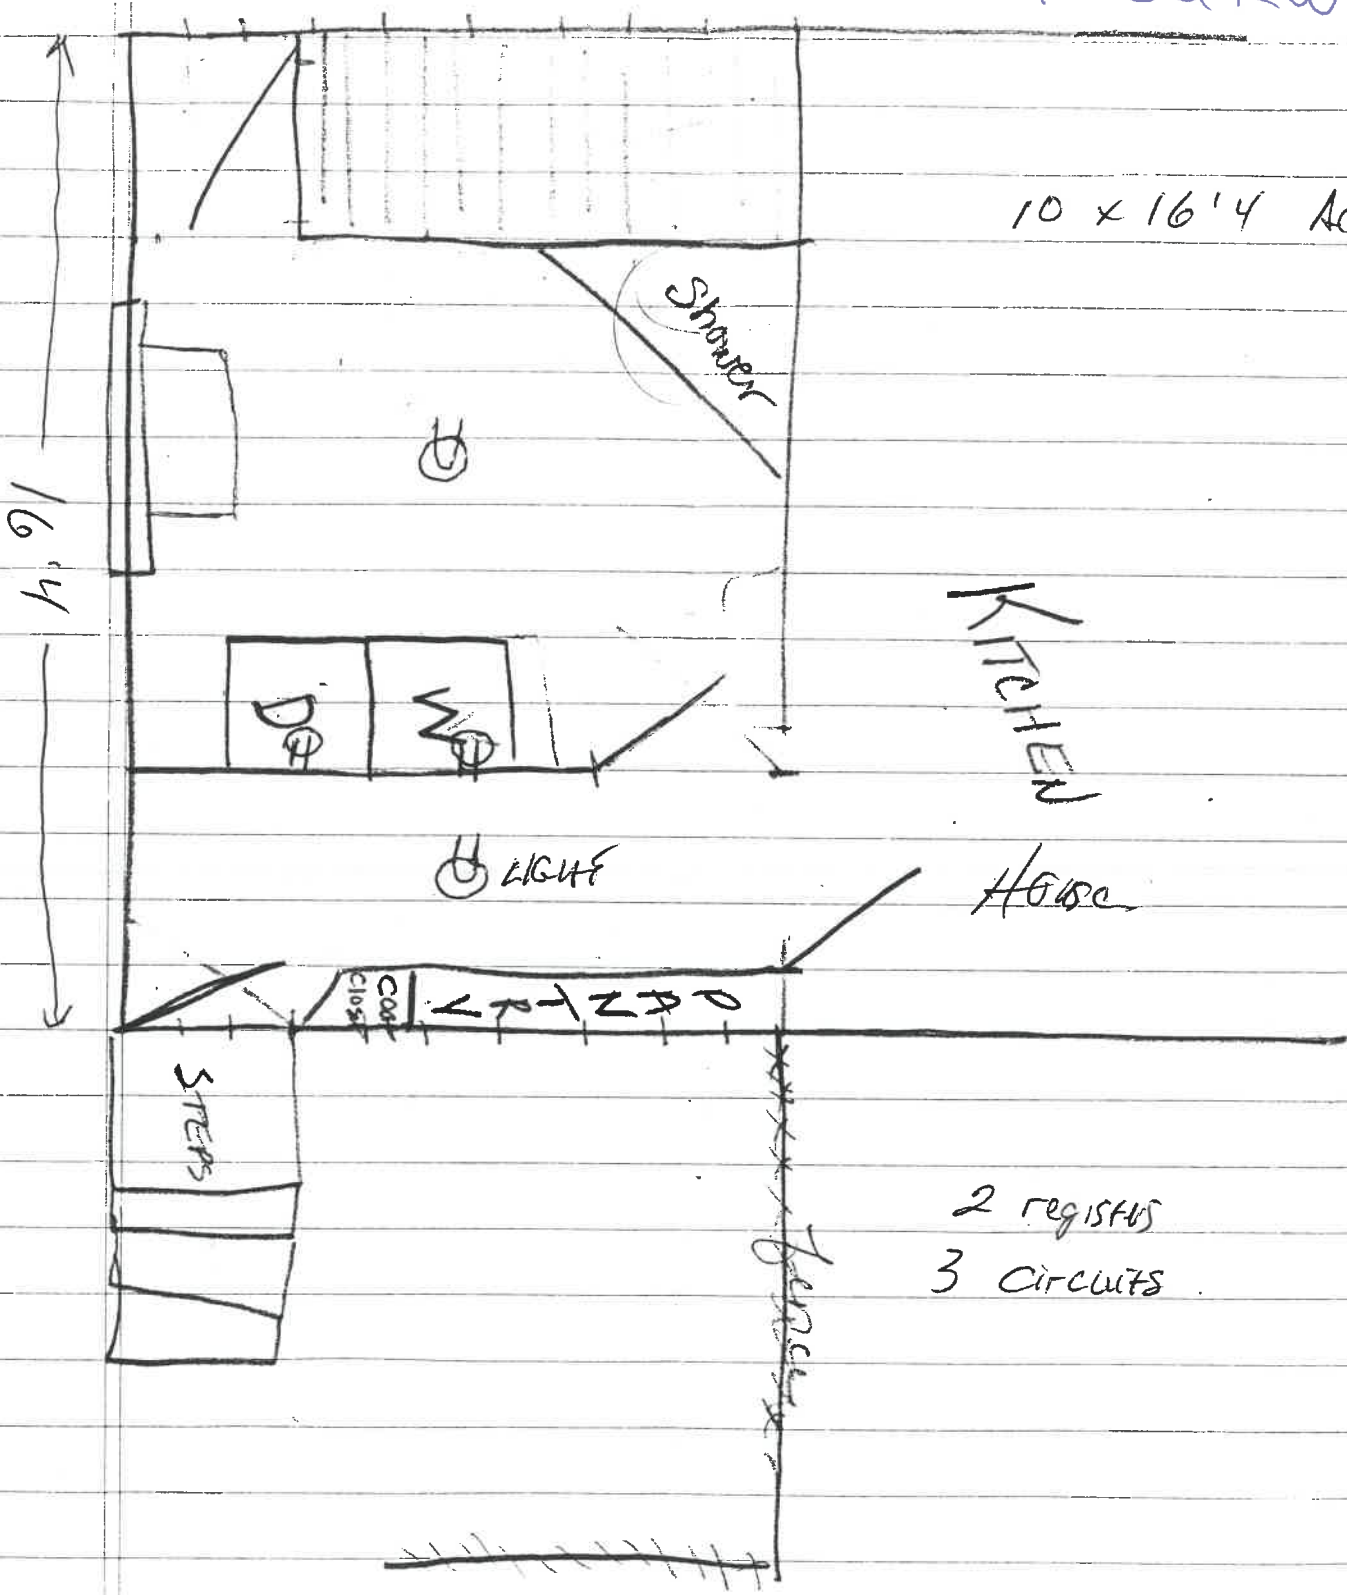

10 x 16'4 Addition

Shower

KITCHEN

House

LIGHT

STAIRS

Coat
Clos

fence

2 registers
3 circuits