

CITY OF NAPOLEON WATER TAPPING PERMIT FORM

PERMIT #:

ISSUED:

JOB LOCATION: _____

SUBDIVISION NAME: _____ LOT #: _____

OWNER:

ADDRESS: 1176 Oakwood Ave

CONTRACTOR: _____ PHONE: _____

TAP SIZE: 1" X 1.5" _____ 2" _____ OTHER _____

AMOUNT PAID: _____ YOKE SIZE: _____


PLUMBING CONTRACTOR: _____ PH: _____

DATE OF TAP: 1-29-2019 OLD TAP #: _____ NEW TAP #: _____

SIZE AND KIND OF MAIN: 6" CIP

LOCATION OF MAIN: West side of Oakwood DEPTH OF MAIN: 4' 6"

DIST FROM HYDRANT\VALVE: 30' DIST TO CURB STOP FROM CORP: 39'

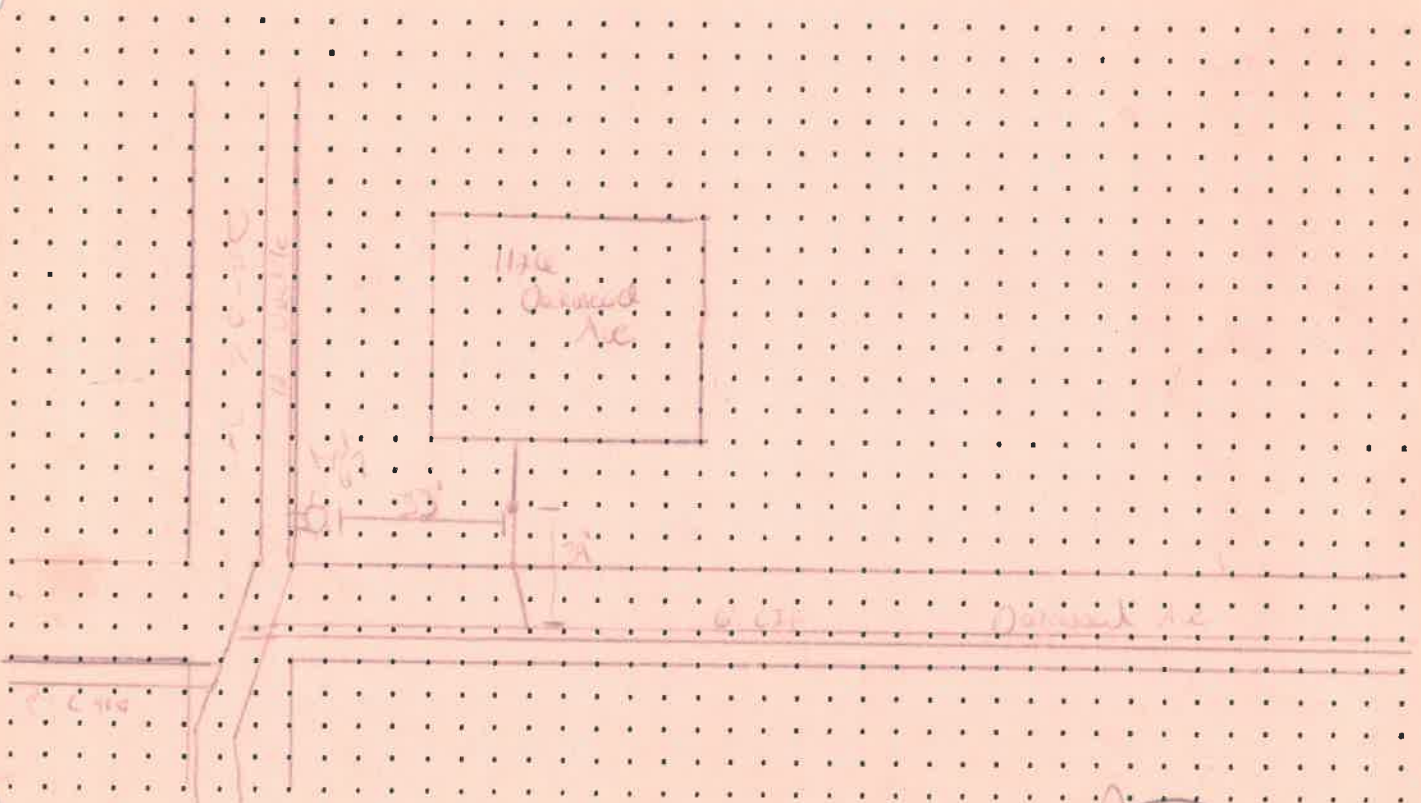

DATE APPROVED: 1-30-2019 BY: Jerry H. Kelly