


02-09

Fred Barton

#1303

Dakwood Ave

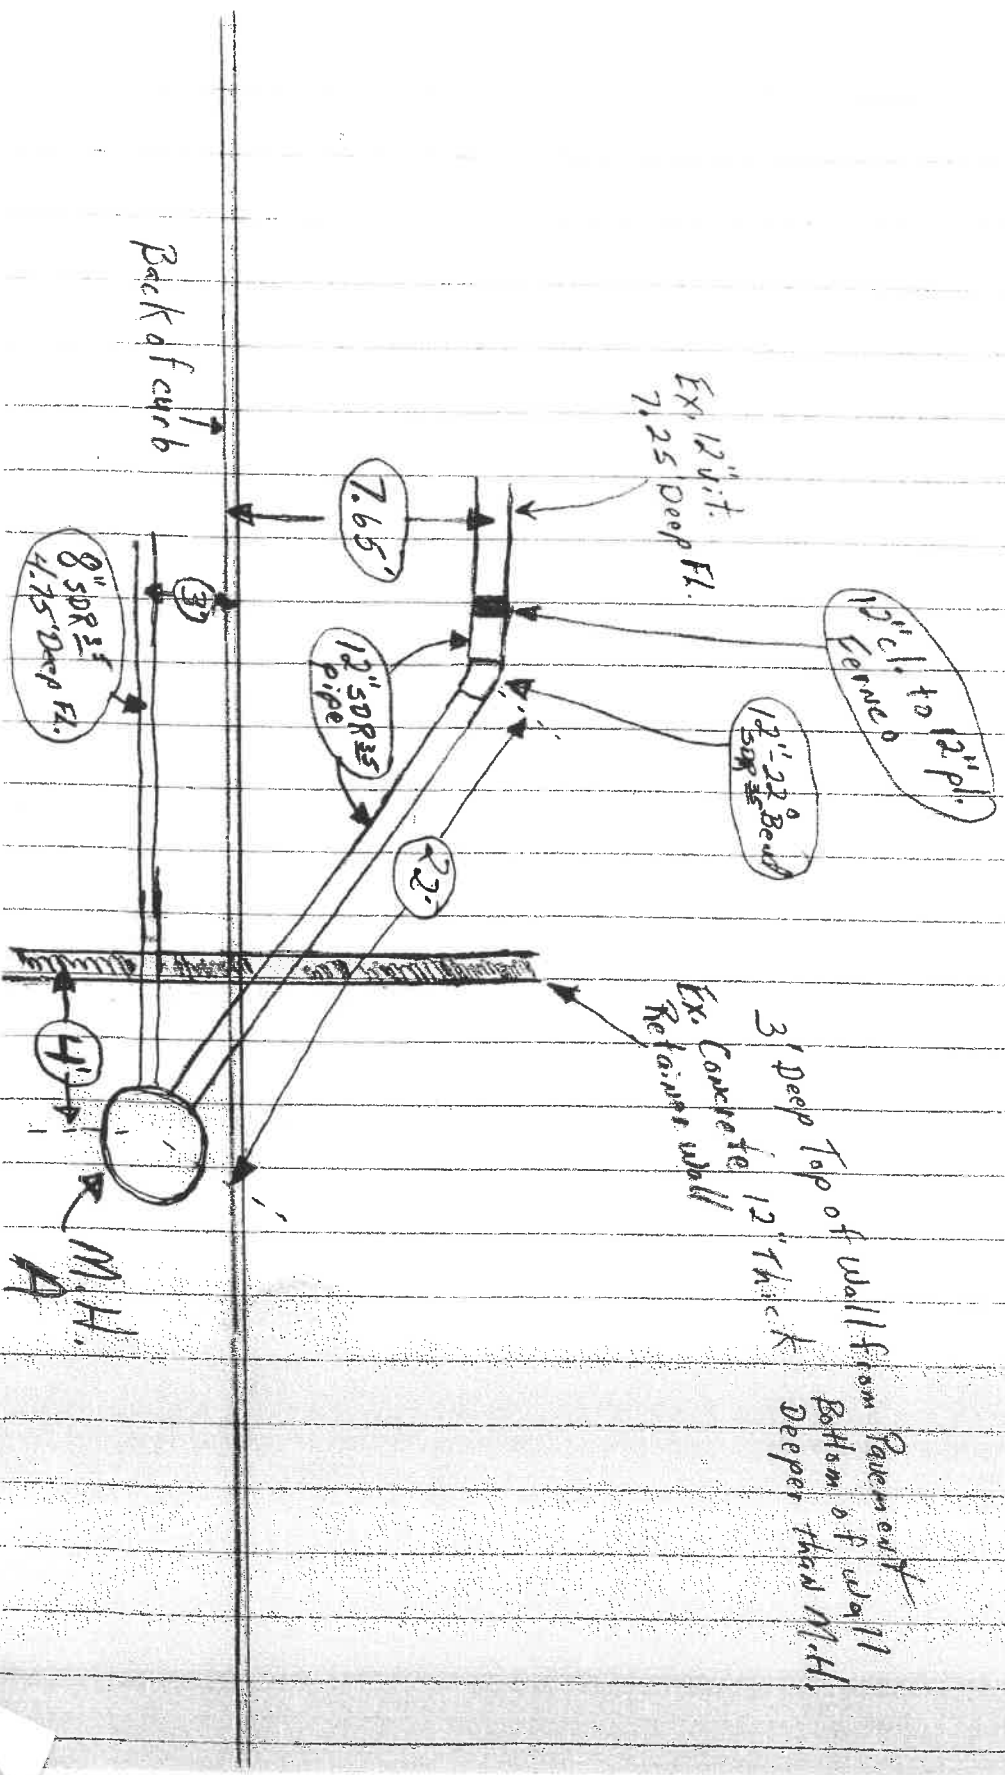

EX. 12" i.t.  
7.25' Deep Fl.

12" cl. to 12" pl.  
ferrocement

12" SDR 35  
Bend

12" SDR 35  
pipe

8" SDR 35  
4.75' Deep Fl.

3' Deep Top of Wall from  
Concrete 12" Thick  
Reinforced  
Bottom of Wall  
Deeper than M.H.

7.65'

7.2'

Back of curb

3

4'

M.H. A