

CITY OF NAPOLEON WATER TAPPING PERMIT FORM

PERMIT #:

ISSUED:

JOB LOCATION: _____

SUBDIVISION NAME: _____ LOT #: _____

OWNER: City of Napoleon PARK + Rec

ADDRESS: OAKWOOD PARK

CONTRACTOR: _____ PHONE: _____

TAP SIZE: 1" _____ 1.5" _____ 2" X OTHER _____

AMOUNT PAID: _____ YOKE SIZE: _____


PLUMBING CONTRACTOR: _____ PH: _____

DATE OF TAP: 8-10-01 OLD TAP #: _____ NEW TAP #: 0164

SIZE AND KIND OF MAIN: 6" C-900

LOCATION OF MAIN: 102' S of South pavement edge DEPTH OF MAIN: 5'

DIST FROM HYDRANT \ VALVE: 24' East of V DIST TO CURB STOP FROM CORP: 7'

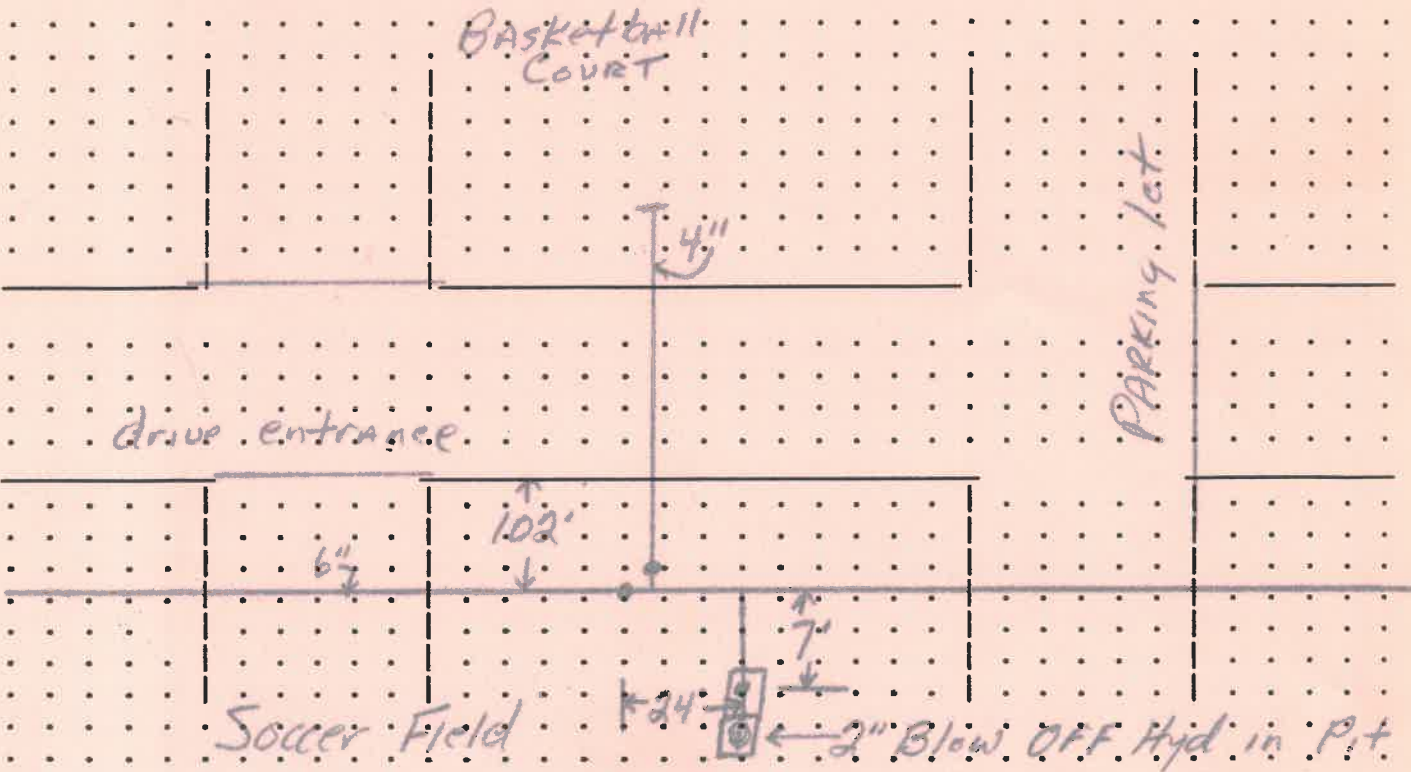

DATE APPROVED: Sept 24, 01

BY: Jeffrey C. Mantugh