

CITY OF NAPOLEON WATER TAPPING PERMIT FORM

PERMIT #:

ISSUED:

JOB LOCATION: _____

SUBDIVISION NAME: _____ LOT #: _____

OWNER: City of Napoleon PARK + Rec

ADDRESS: OAKWOOD PARK (unmetered)

CONTRACTOR:

PHONE:

TAP SIZE: 1" X 1.5" _____ 2" _____ OTHER _____

AMOUNT PAID: _____ YOKE SIZE: _____


PLUMBING CONTRACTOR: _____ PH: _____

DATE OF TAP: 8-9-01 OLD TAP #: _____ NEW TAP #: 0163

SIZE AND KIND OF MAIN: 4" C-900

LOCATION OF MAIN: made tap 10' N of N pavement edge DEPTH OF MAIN: 6'

DIST FROM HYDRANT\VALVE: 127' N of 4" V DIST TO CURB STOP FROM CORP: 13'

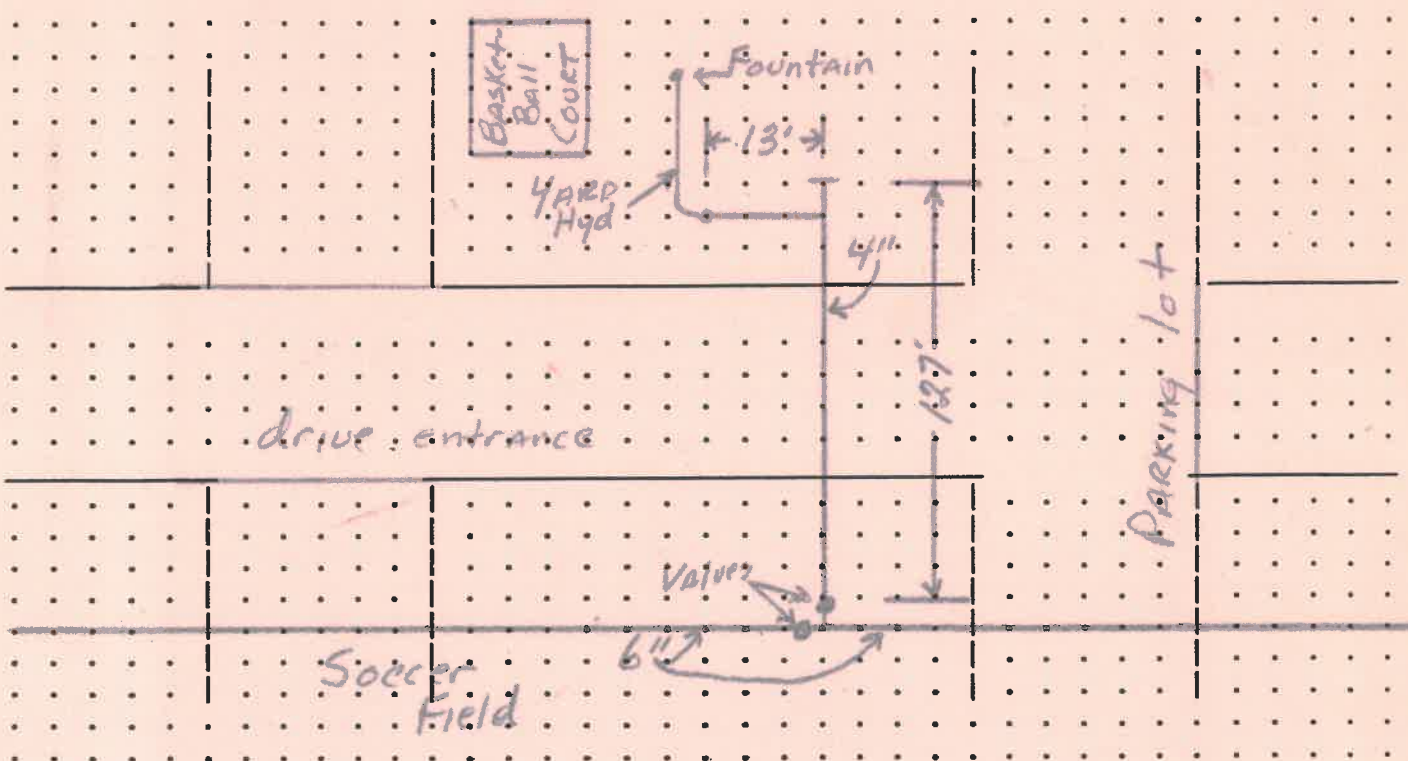

DATE APPROVED: Sept 24, 01

BY: Jeffrey C. Mantel