

CITY OF NAPOLEON WATER TAPPING PERMIT FORM

PERMIT #:

ISSUED:

JOB LOCATION: _____

SUBDIVISION NAME: _____ LOT #: _____

OWNER: City of Napoleon PARK + Rec (OAKWOOD PARK PLANTER)

ADDRESS: _____

CONTRACTOR: _____ PHONE: _____

TAP SIZE: 1" X 1.5" _____ 2" _____ OTHER _____

AMOUNT PAID: _____ YOKE SIZE: _____


PLUMBING CONTRACTOR: _____ PH: _____

DATE OF TAP: 3-15-04 OLD TAP #: _____ NEW TAP #: 0402

SIZE AND KIND OF MAIN: 6" C-900

LOCATION OF MAIN: 31' South of S. pavement edge DEPTH OF MAIN: 6 1/2'

DIST FROM ~~HYDRANT~~ VALVE: 70' E of tapping valve DIST TO CURB STOP FROM CORP: 12'

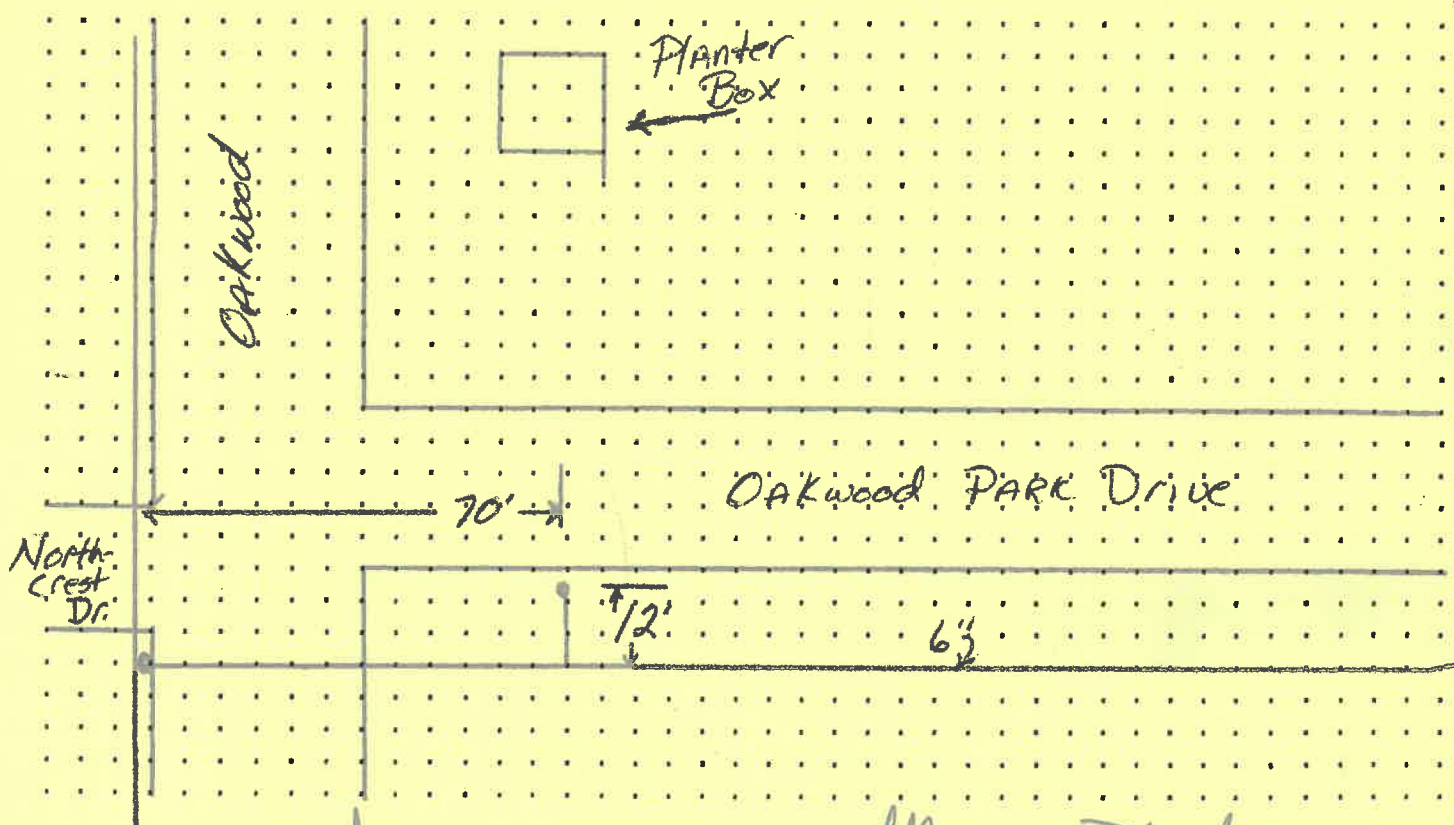

DATE APPROVED: June 21, 04

BY: [Signature]