

CITY OF NAPOLEON WATER TAPPING PERMIT FORM

PERMIT #:

ISSUED:

JOB LOCATION: \_\_\_\_\_

SUBDIVISION NAME: \_\_\_\_\_ LOT #: \_\_\_\_\_

OWNER: Keith Fruehly

ADDRESS: 1439 Oakwood

CONTRACTOR: \_\_\_\_\_ PHONE: \_\_\_\_\_

TAP SIZE: 1" X 1.5" \_\_\_\_\_ 2" \_\_\_\_\_ OTHER \_\_\_\_\_

AMOUNT PAID: \_\_\_\_\_ YOKE SIZE: \_\_\_\_\_


PLUMBING CONTRACTOR: \_\_\_\_\_ PH: \_\_\_\_\_

DATE OF TAP: 6-23-05 OLD TAP #: \_\_\_\_\_ NEW TAP #: 0508

SIZE AND KIND OF MAIN: 8" AC

LOCATION OF MAIN: 4' West of West curb DEPTH OF MAIN: 5'

DIST FROM HYDRANT\VALVE: 151' N of Hyd. 197 DIST TO CURB STOP FROM CORP: 14'

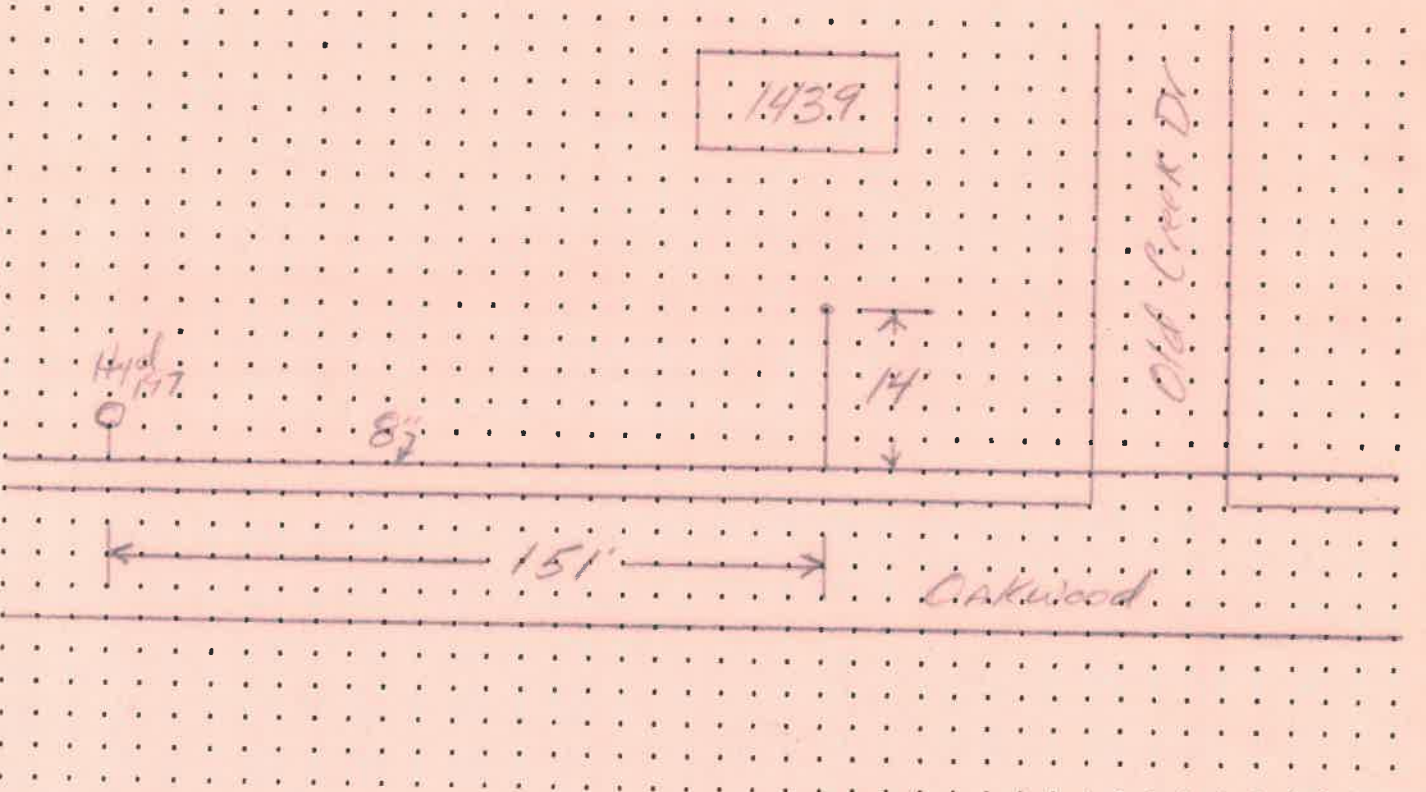

DATE APPROVED: Sept 13, 05 BY: Jeffrey C. Mankings