


House

Mrs Sheri McCarty
1460 Oakwood Ave
Napoleon Ohio

Step

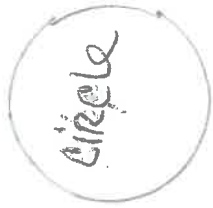

Patio or porch
526 SQ. FT

Stampion Gate
5x25

Driveway

Broom Finish


Driveway Next House



Road

SCANNED

1-9-12

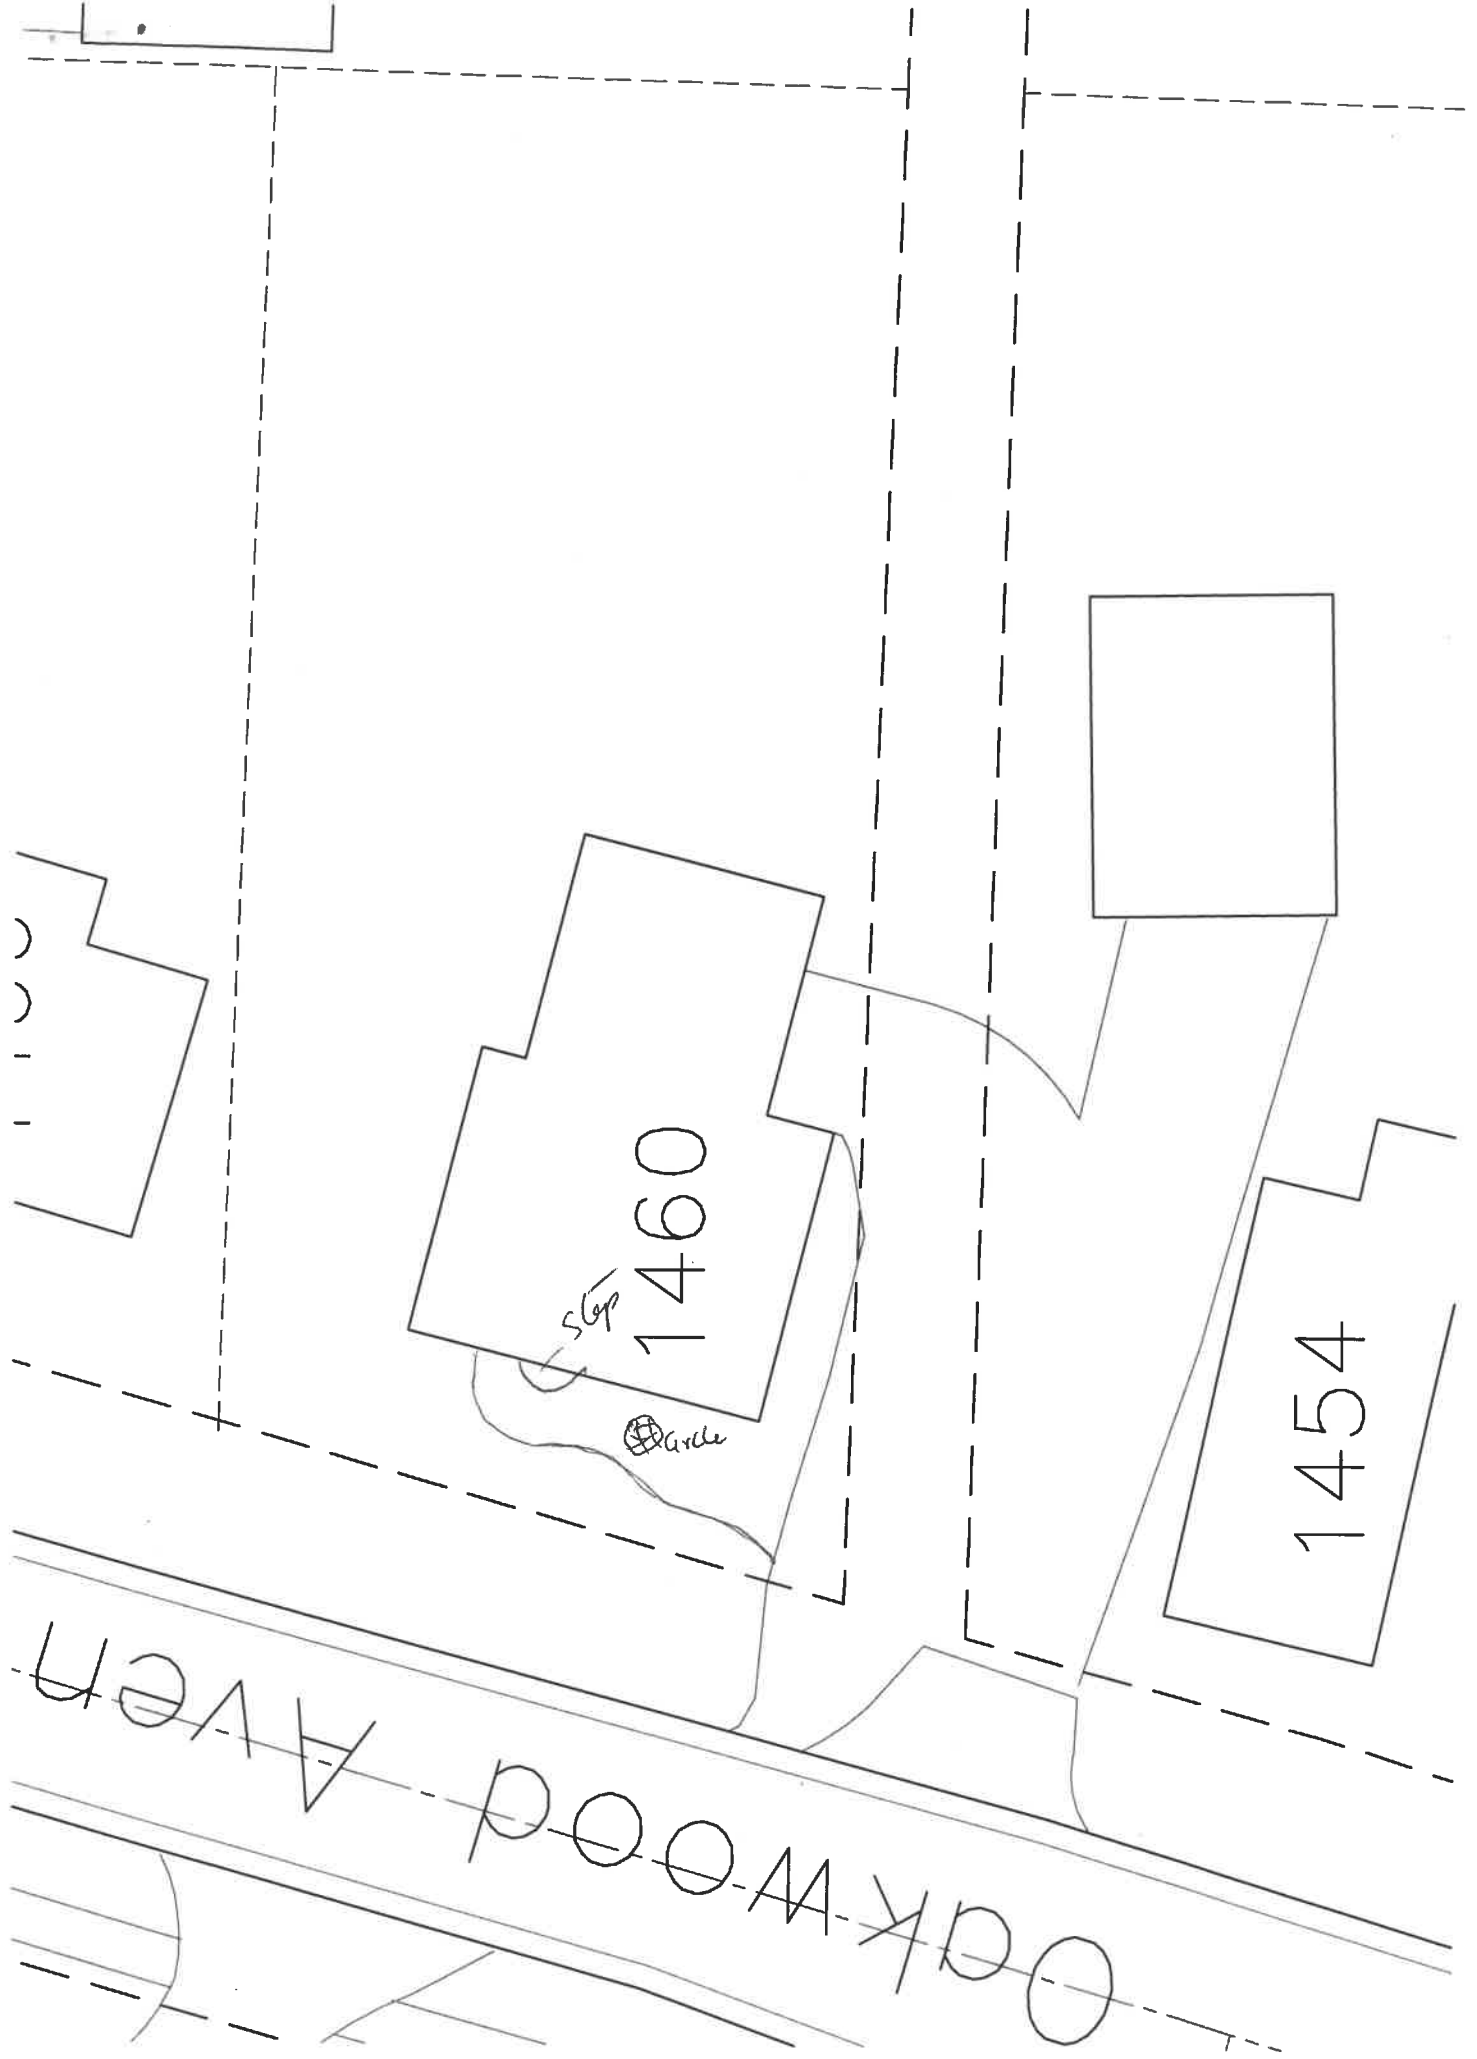

1460

step

Garden

1454

OAKWOOD AVENUE