

Vernon Nagel Constr.  
Repaired 12-30-09  
Inspected by:  
Rex Moll


Type of pipe  
6" SDR <sup>35</sup>

Dakwood Ave.  
1500

6" San. Sewer  
Repaired 8' Deep Fl.



8" San.  
8" W.M.

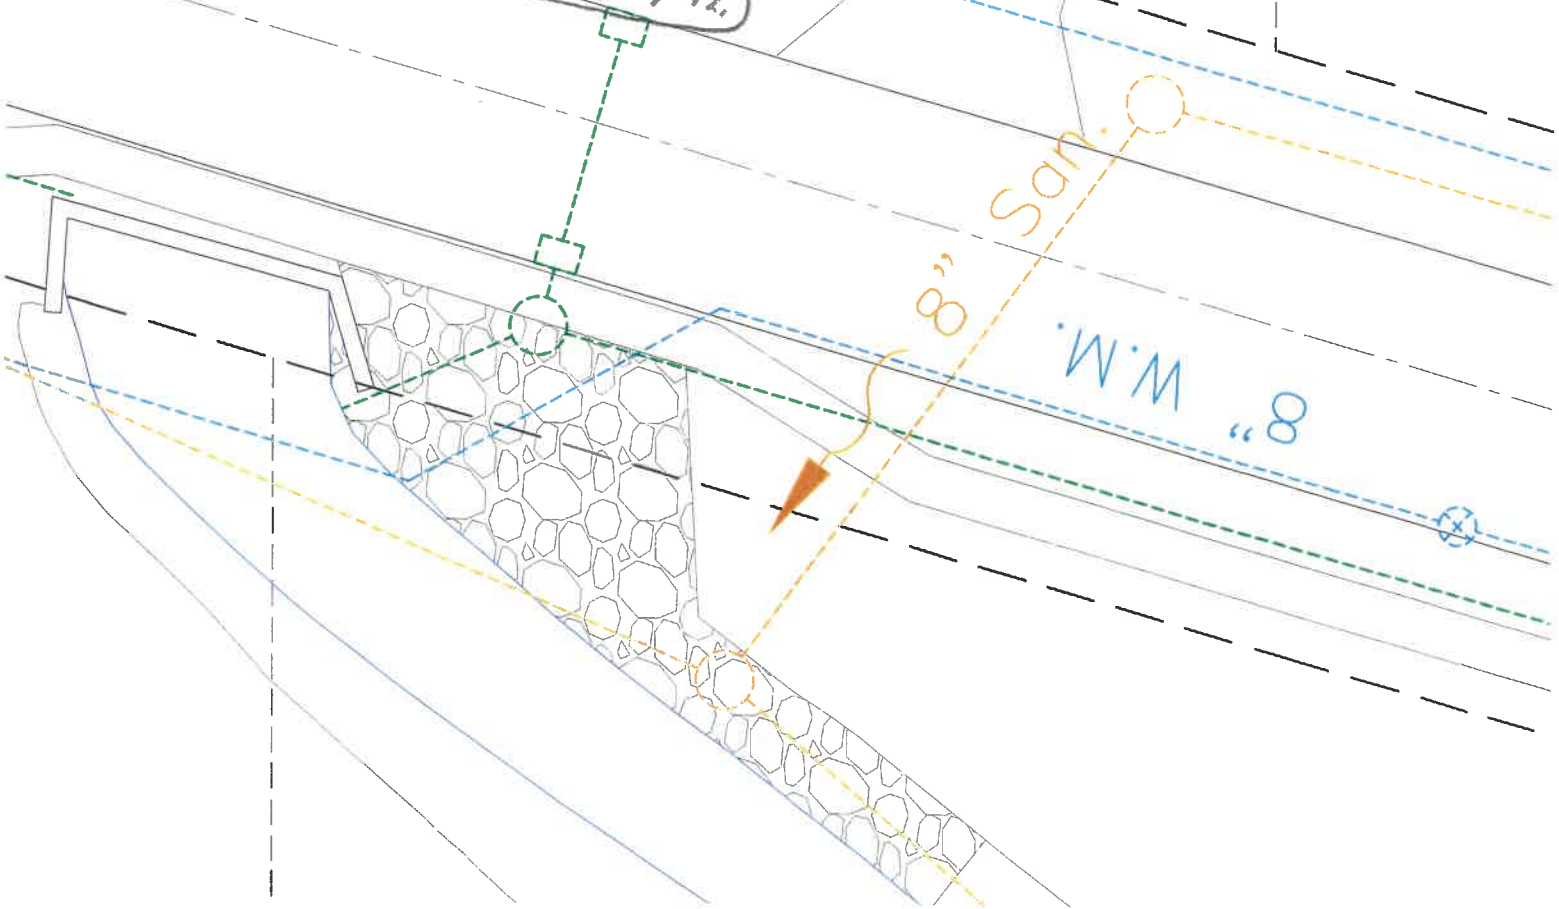

Vernon Nagel Constr.  
Repaired 12-30-09  
Inspected by:  
Rex Moll

Type of pipe  
6" SDR 35

Dakwood Ave.  
1500

6" san. sewer  
Repaired 8' Deep Fl.



8" W.M.  
8" San.

