

CITY OF NAPOLEON WATER TAPPING PERMIT FORM

PERMIT #:

ISSUED:

JOB LOCATION: _____

SUBDIVISION NAME: _____ LOT #: _____

OWNER:

ADDRESS: 1620 Oakwood Avenue

CONTRACTOR: _____ PHONE: _____

TAP SIZE: 1" 1.5" _____ 2" _____ OTHER _____

AMOUNT PAID: _____ YOKE SIZE: _____


PLUMBING CONTRACTOR: _____ PH: _____

DATE OF TAP: 11-4-2021 OLD TAP #: _____ NEW TAP #: _____

SIZE AND KIND OF MAIN: 8" A.C.

LOCATION OF MAIN: West Side of Oakwood DEPTH OF MAIN: 5 1/2'

DIST FROM HYDRANT VALVE: 267 DIST TO CURB STOP FROM CORP: 54'

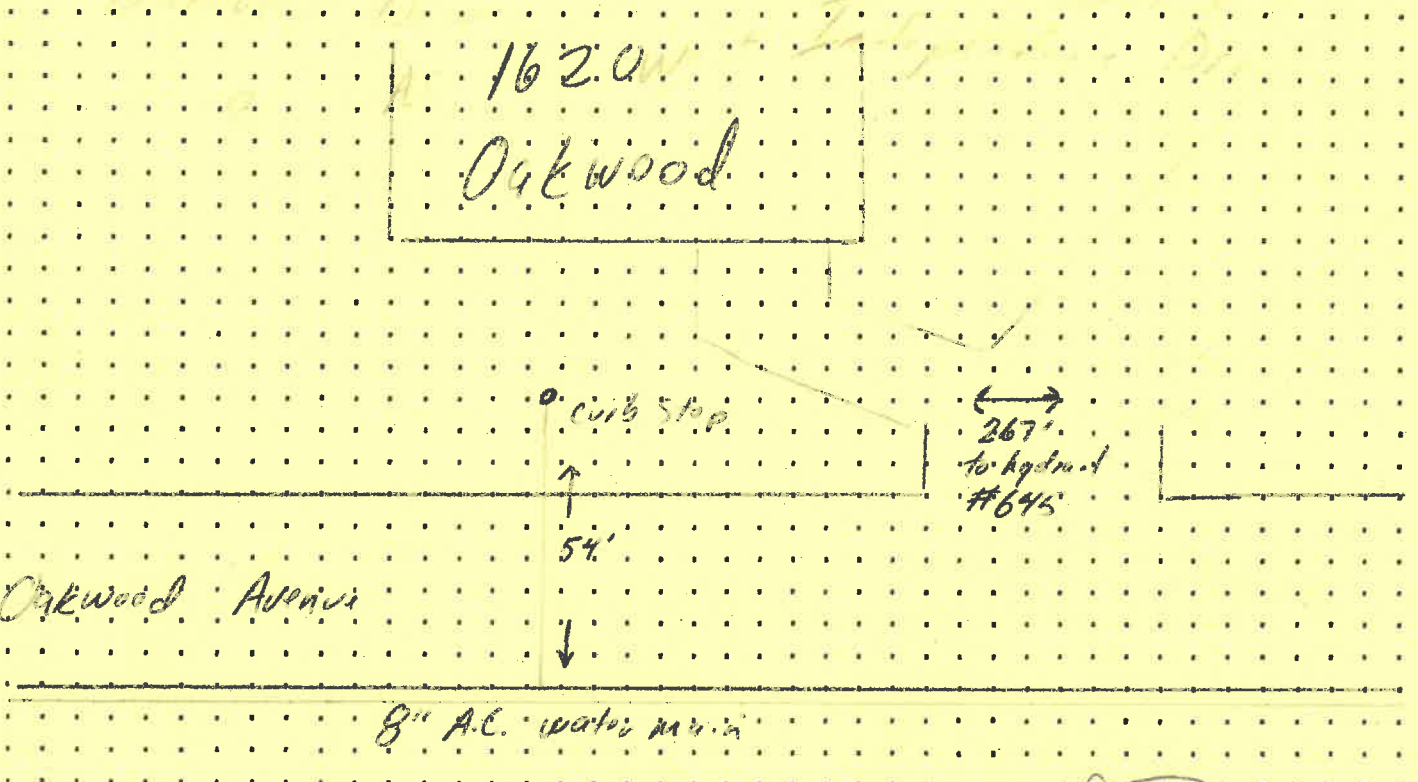

DATE APPROVED: 11-10-2021

BY: Jerry H. Paulsen