


DYE TEST AND LOCATE. ALL TAPS AND LINES 1689 through 1775


2013

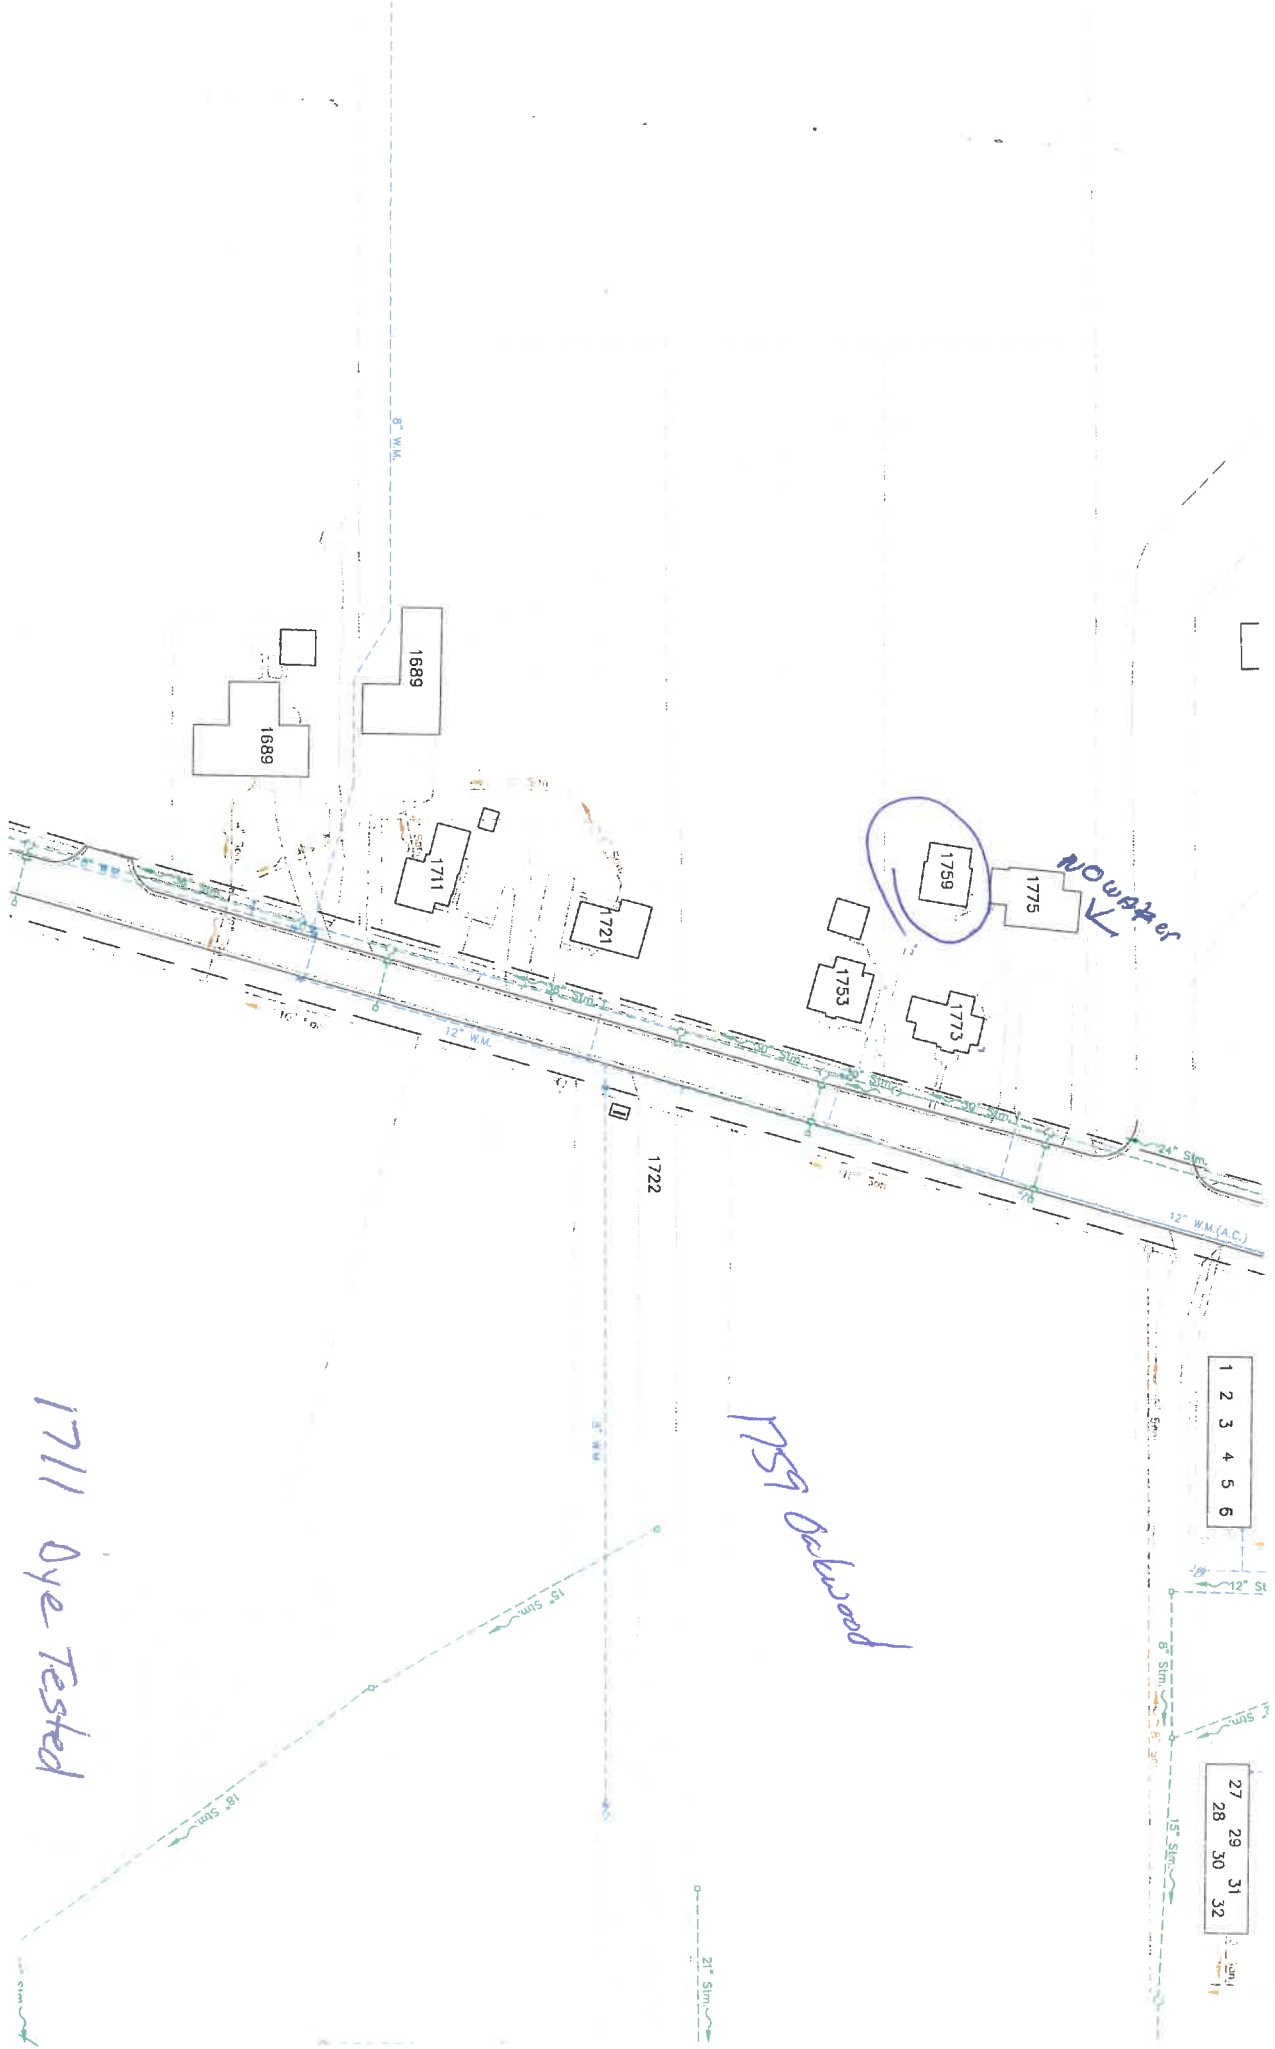

1759 backroad

1711 Dye Tested

NOUGHER

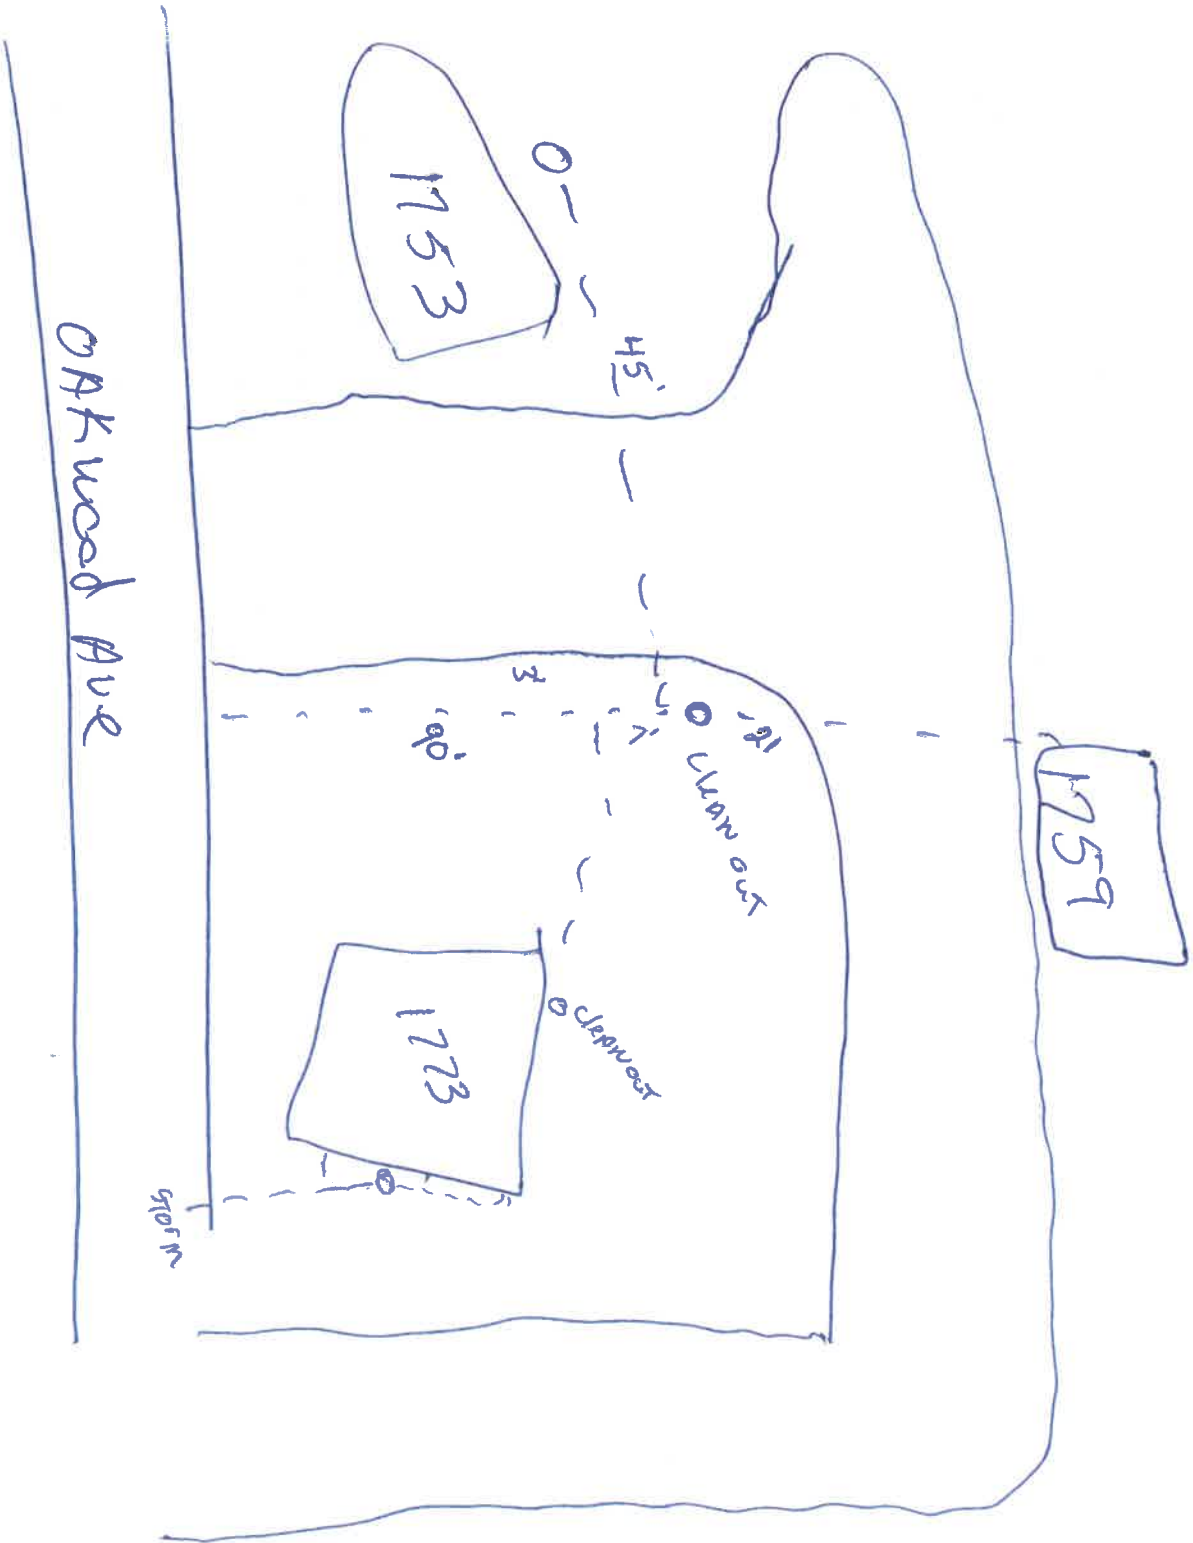

414.2 Ft Infil Gusher 12 o'clock [outlet pipe mh boot]

414.1 Ft Manhole [1722 OAKWOOD] End of Survey

398.7 Ft Deformed 020%


382.7 Ft Deformed 025% [F01]

372.5 Ft Deformed 025% [S01]

205.1 Ft Tap Factory Active 6.000 12 o'clock

201.8 Ft Tap Factory 6.000 12 o'clock

0.0 Ft Manhole [1800 OAKWOOD] Start of Survey Water Level 5%

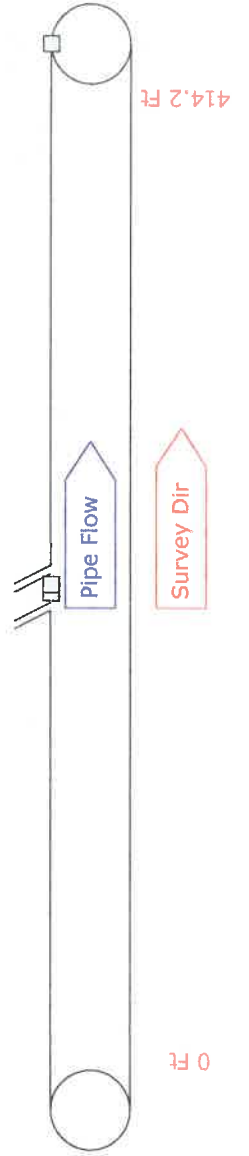

Setup 1	Surveyor Roger Darr	Certificate # U-906-3742	System Owner
Drainage	Survey Customer	Street Oakwood	
P/O #	Date 2013/07/12	Time 8:06	Further location details
City	Napoleon		
Start	1800 OAKWOOD	Rim to invert	Grade to invert
Finish	1722 OAKWOOD	Rim to invert	Grade to invert
Use Sanitary	Direction Downstream	Flow control	Media No 1
Shape Circular	Height 10	Width	ins Preclean J
Material Polyvinyl Chloride	Joint length	Ft Total length	414.1 Ft Length Surveyed 414.20
Lining	Year laid	Year rehabilitated	Weather Saturated
Purpose Routine Assessment	Cat		
Additional info		Structural	O&M
Location Yard		Miscellaneous	Hydraulic
			Constitutional