

**CITY OF NAPOLEON
ENGINEERING DEPARTMENT
SIGN PERMIT**
(Please Print or Type)

Do Not Write Within Boxed Area.
For Engineering Office Use Only.

Owner's Name Wal-Mart
Address 1106 Southeast S. Str Bentonville Ark 71712

Builder Ohio sign service, Inc.
Address 5805 Navarrd Toledo

Information: BILLBOARD
Address 1851 Oakwood Avenue
4-Auto Center Signs Suite 501
1-4' X 10' 4-2' X 10' 1-2' X 20'

AWNING
Signature of Applicant
Square Feet
CITY OF NAPOLEON

Permit No.	00471
Issued	11-24-89
By	Eldon Huber
Estimated Cost	1100.00
Base Fee	30.00
Add	14.72
Total Fee	44.72

MARQUEE
PAID

NOV 24 1989

Application Must Be Accompanied with Sketch and Description of Proposed Installation
Yellow - Clerk-Treasurer
Pink - Engineering
Gold - County Auditor

4-A070 CENTRAL SIGNS

CITY OF NAPOLEON ENGINEERING DEPARTMENT

APPLICATION for SIGN PERMIT

(Please Print or Type)

Applicant's Name **X Wal Mart Stores Inc.**

Address **X 1106 Southeast 5th Bentonville Ark 72712**

City **OHIO** State **SIGN SERVICE** Address **5805 NAVARRA**

City **OHIO** State **SIGN SERVICE** Address **5805 NAVARRA**

Location of Project: **1851 OAKWOOD AV. SUITE 601**

Additional Information: **1-4'x10' 4-2'x10' 1-2'x20'**

Dimensions: **1-4'x10' 4-2'x10' 1-2'x20'**

Date **11-29-89**

Permit No.	00971
Issued	11-29-89
By	F
Estimated Cost	1100.00
Base Fee	30.00
Add	14.22
Total Fee	44.22

Tel. **836-7777**

- SIGN
- BILLBOARD
- AWNING
- MARQUEE

Square Feet **184**
Neal Kartyff
Signature of Applicant

Application Must Be Accompanied with Sketch and Description of Proposed Installation
Base Fee \$5.00 plus \$.08 Per Sq. Ft. Estimated Cost \$ **1,100.00**

PAID
NOV 24 1989
CITY OF NAPOLEON

Sketch of Proposed SIGN
also provide a Location Map
on back

**OHIO
SIGN
SERVICE**5805 NAVARRE AVENUE
TOLEDO, OHIO 43618
419-836-7777Date: 11/22/89


Company Name: City of Napoleon - Building Dept.
Attn.: Mr. Eldon Huber Fax No. 1-599-8393
Re: WAL-MART signage Oakwood + S.R. 24


Message:

Here is a side plan and elevation drawings for the proposed signage. If anything is unclear, please call me. (1-800-522-7777) If everything is in order, my crew chief will stop in Friday Morning with hard copies of the side plan & drawings, along with the completed applications and a check.

Thanks.

From: Rich

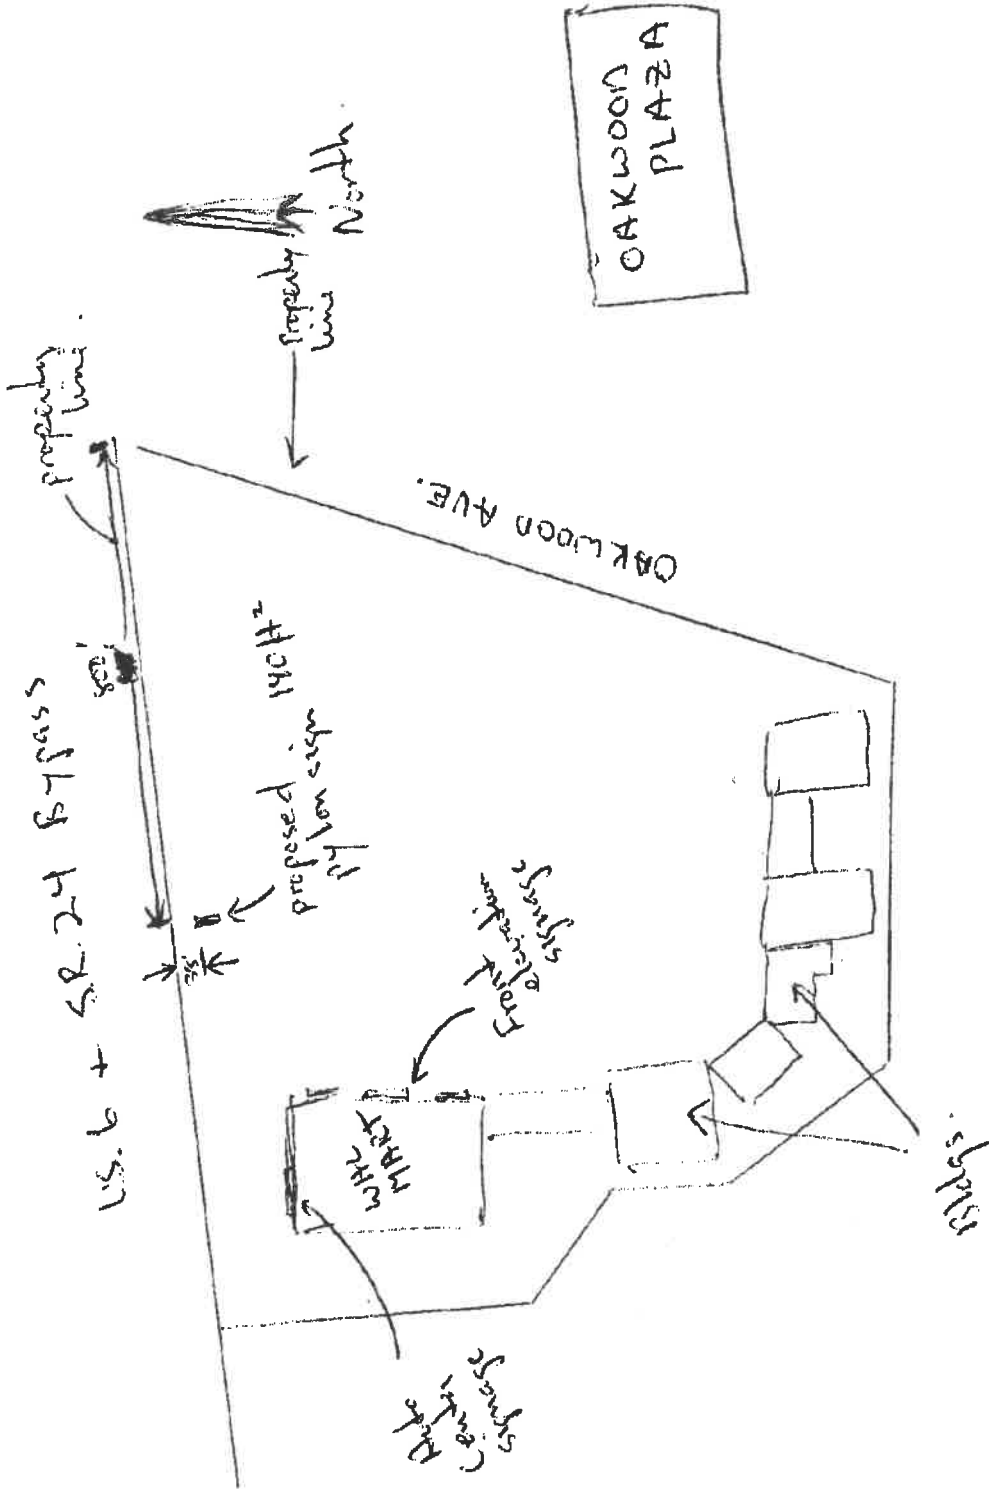

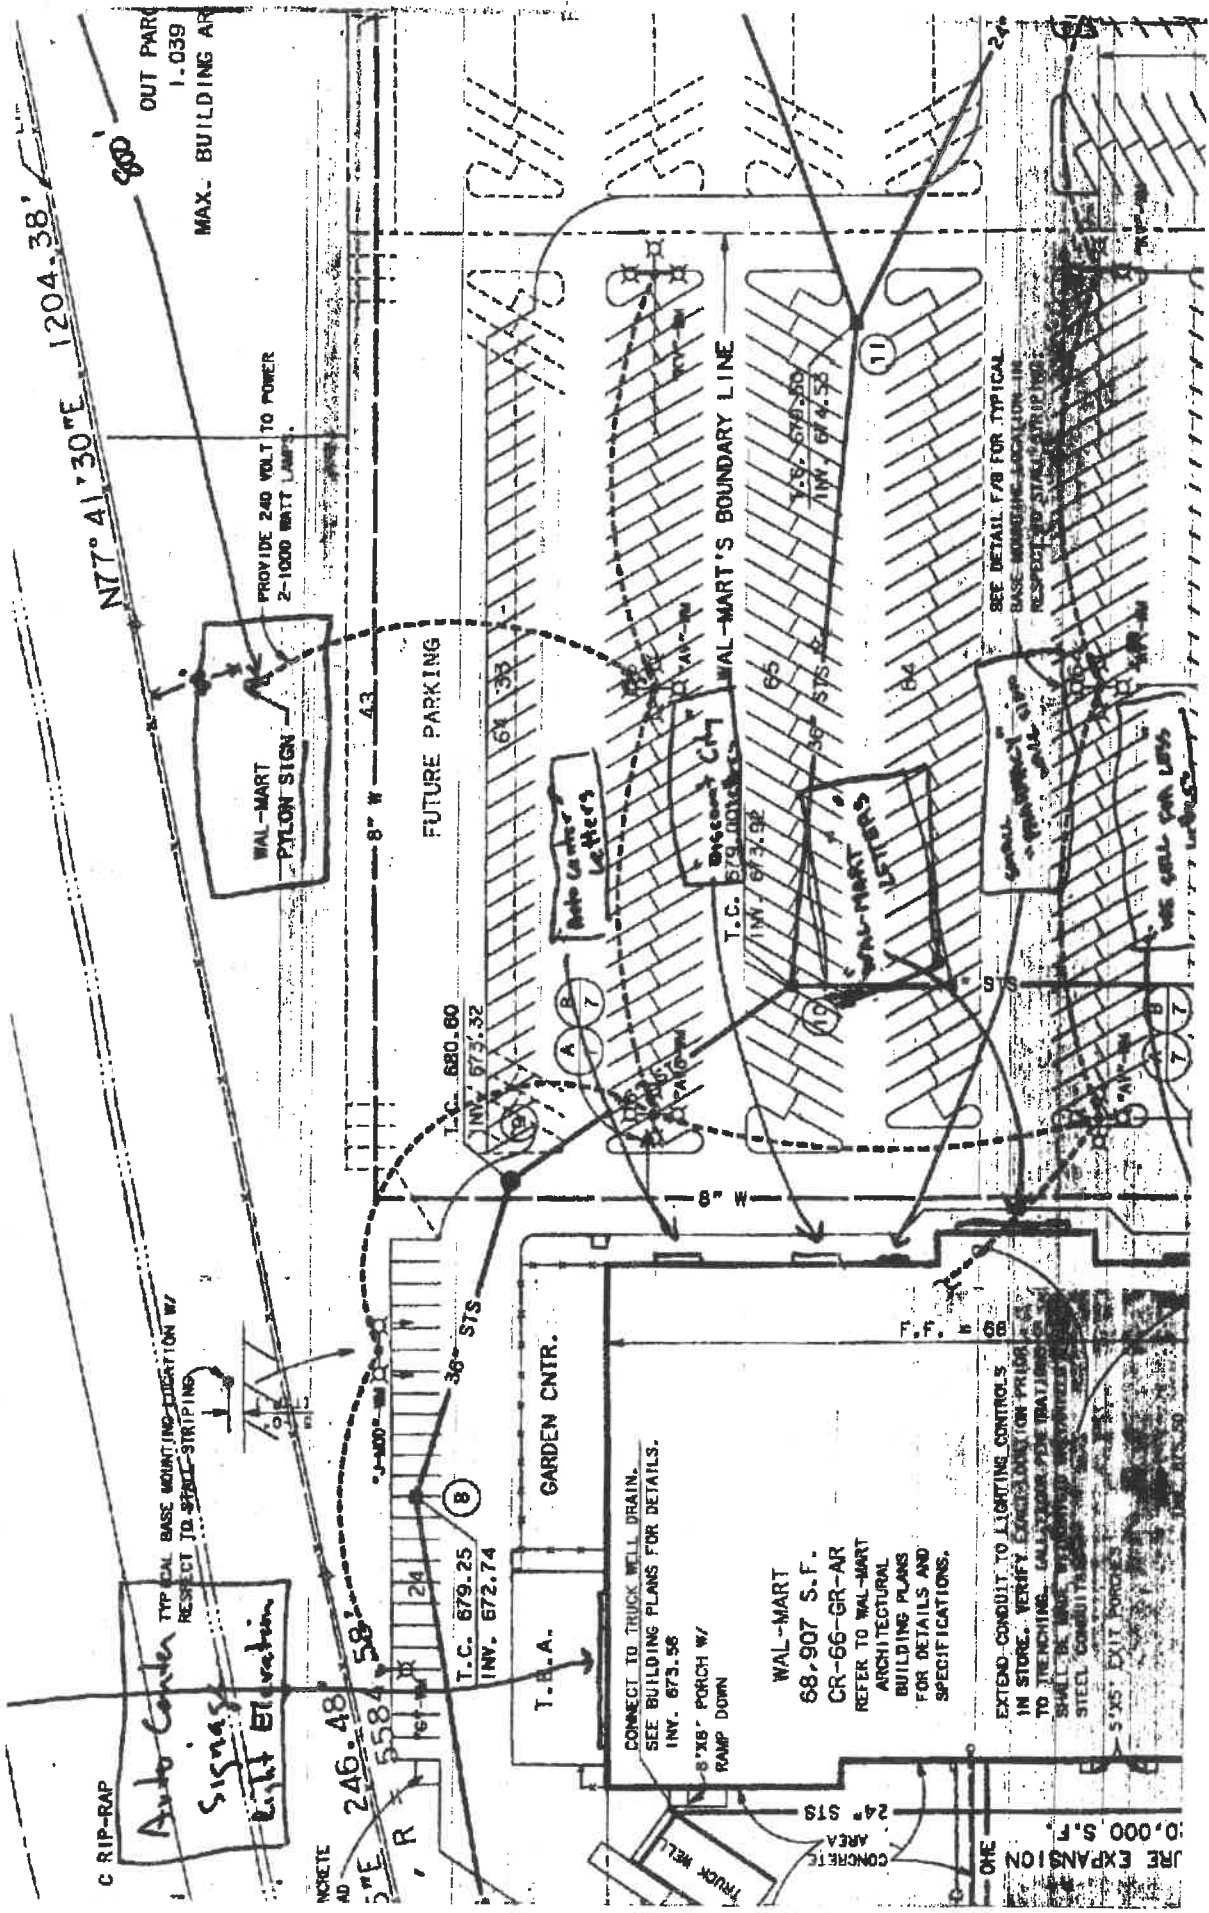

OUT PARK 1-039 MAX. BUILDING AREA

N77° 41' 30" E 1204.38'

PROVIDE 240 VOLT TO POWER 2-1000 WATT LAMPS

WAL-MART PYLON SIGN

FUTURE PARKING

Auto Center Letters

WAL-MART'S BOUNDARY LINE

11

SEE DETAIL F/8 FOR TYPICAL BASE MOUNTING LOCATION IN RESPECT TO STREET STRIPING

Auto Center Signage Light Elevation

C RIP-RAP

Auto Center Signage Light Elevation

CONCRETE

246.48

558.4

24

36 STS

T.C. 679.25 INV. 672.74

T.P.A.

GARDEN CNTR.

CONNECT TO TRUCK WELL DRAIN. SEE BUILDING PLANS FOR DETAILS. INV. 673.56

8'x8' PORCH W/ RAMP DOWN

WAL-MART 68,907 S.F. CR-66-GR-AR

REFER TO WAL-MART ARCHITECTURAL BUILDING PLANS FOR DETAILS AND SPECIFICATIONS.

EXTEND CONDUIT TO LIGHTING CONTROLS IN STORE. VERIFY EXISTING LOCATION PRIOR TO TRENCHING. CALL OWNER FOR DETAILS. SHELL BE MANUFACTURED BY... STEEL CONDUIT... 5'x5' EXIT PORTALS

CONCRETE AREA



24 STS

ONE

10,000 S.F. FIRE EXPANSION

pole sign
perpendicular to S.R. 24
please see plot plan.

Total
140ft²

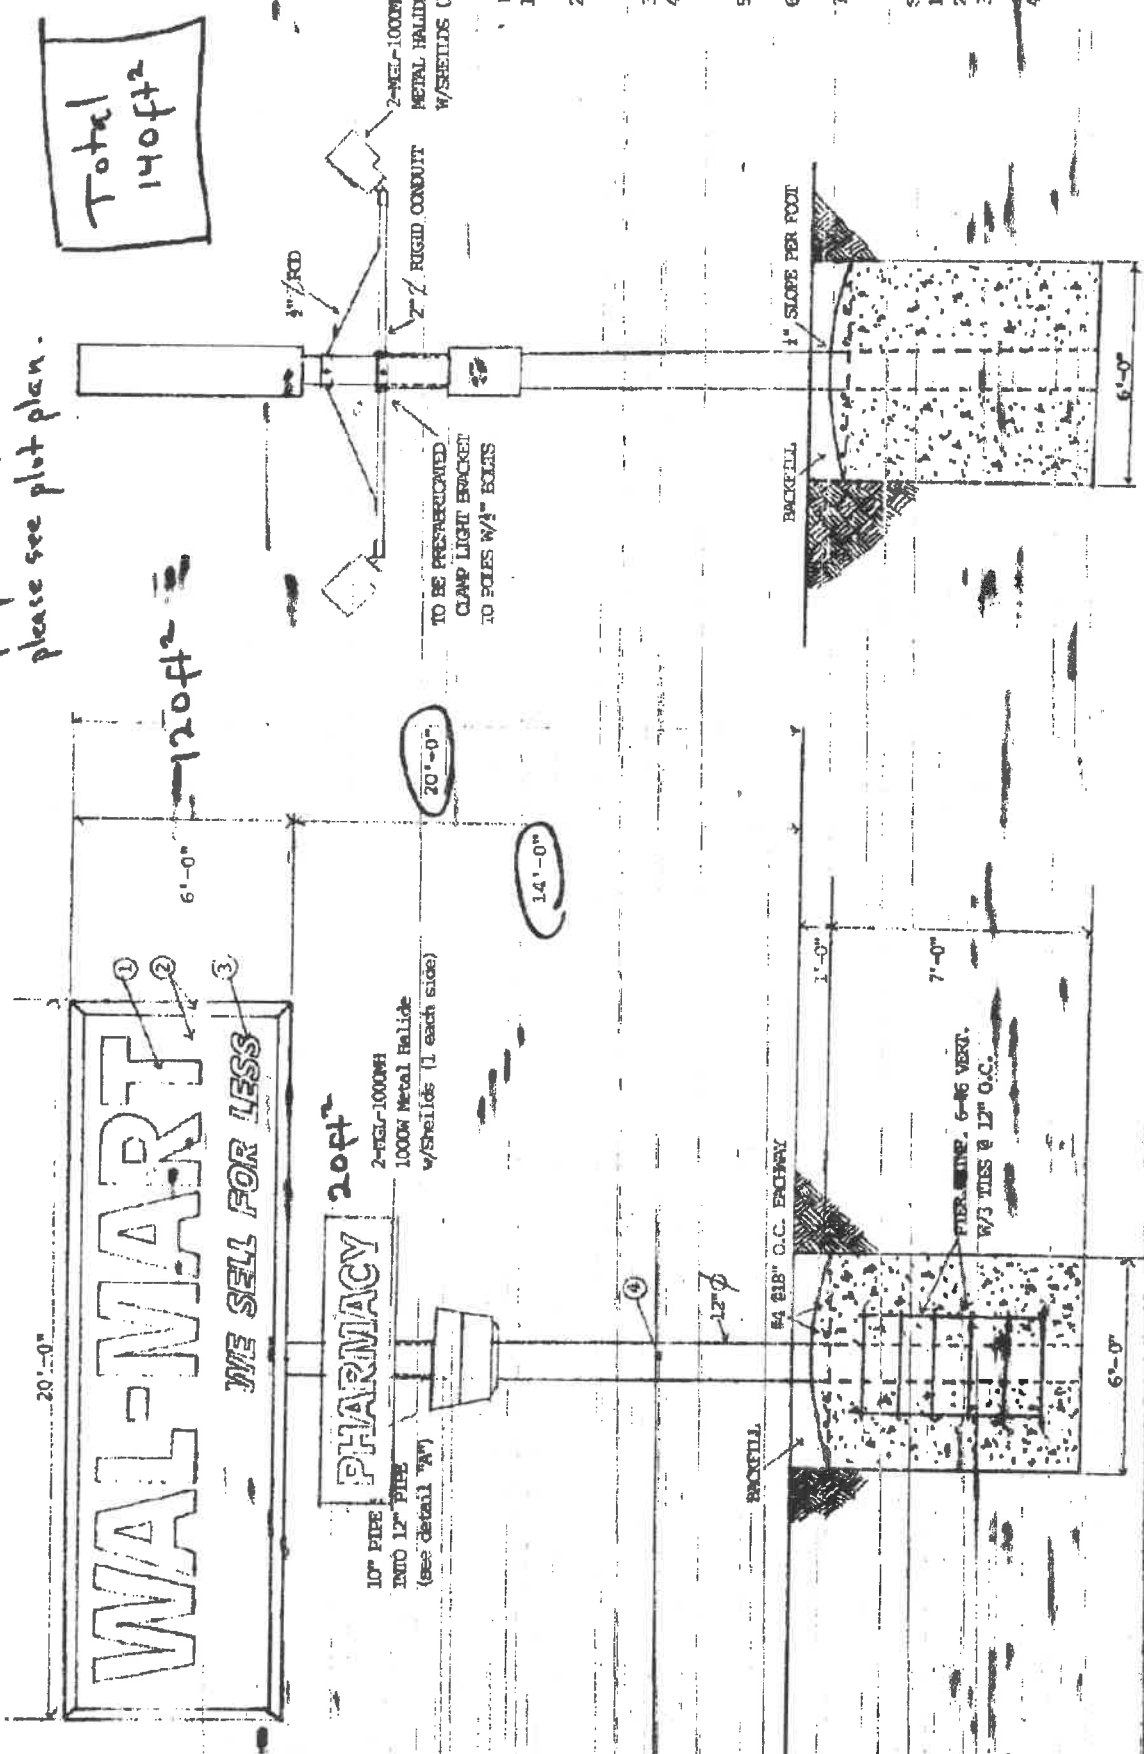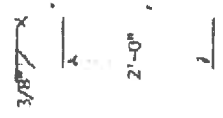

PHARMACY 20ft
2-1000W
1000W Metal Halide
w/SHIELDS (1 each side)

10" PIPE
INTO 12" PIPE
(see detail 1/4")

2-MET-1000WH
METAL HALIDE FIXTURES
W/SHIELDS (1 each side)

TO BE PREPARED
CLAMP LIGHT BRACKET
TO POLES W/1" HOLES

- NOTES:
1. SOIL UNDER 1 P.S.F. MINOR
 2. 1 SHALL BE 4 WHITE VINYL LETTER STYLE
 3. 2 SHALL BE C ORANGE VINYL LETTER STYLE
 4. 3 SHALL BE N
 5. 4 SHALL BE S BRONZE
 6. COLUMN STEEL ASTM A53 TYPE
 7. CONCRETE STS

- SIGN CONTRACTOR:
1. CONTRACTOR
 2. BACKFILL ON
 3. PAINT POLES
 4. SUPPLY LAMP AND INSTALL

1" SLOPE PER FOOT


BACKFILL

#4 21" O.C. REBAR


REINFORCING 6-#6 VERT.
W/3 TIES @ 12" O.C.

SIDE VIEW


FRONT VIEW

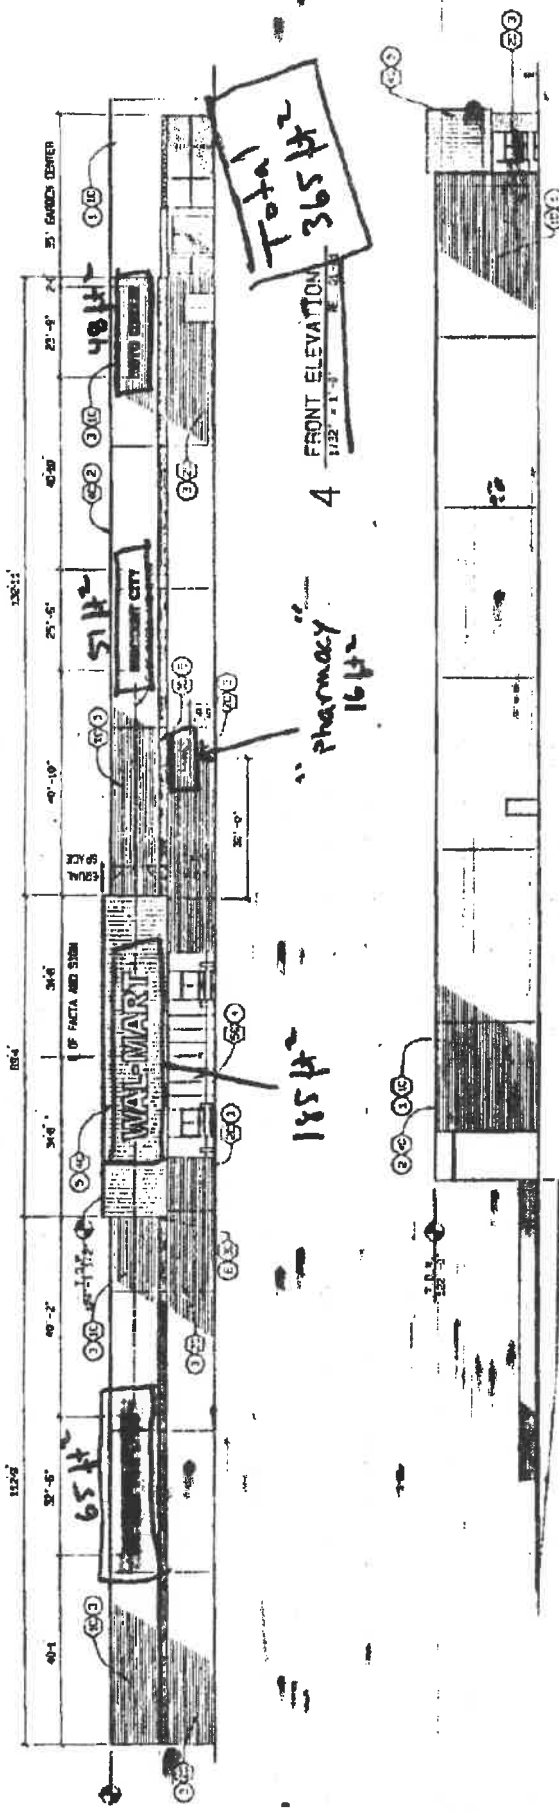

3 LEFT ELEVATION

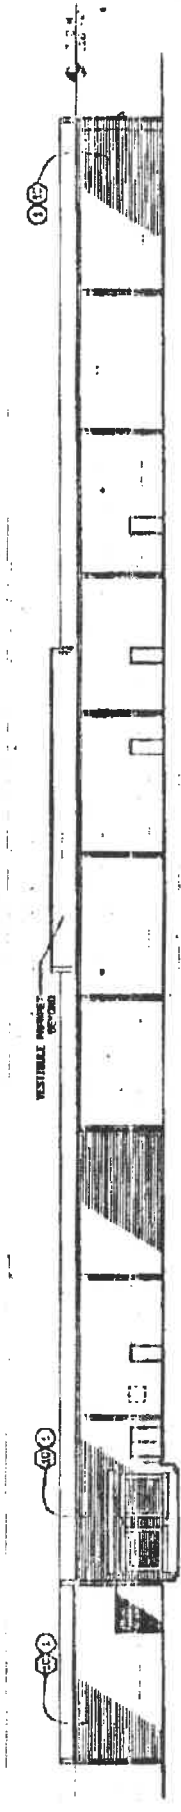

2 REAR ELEVATION

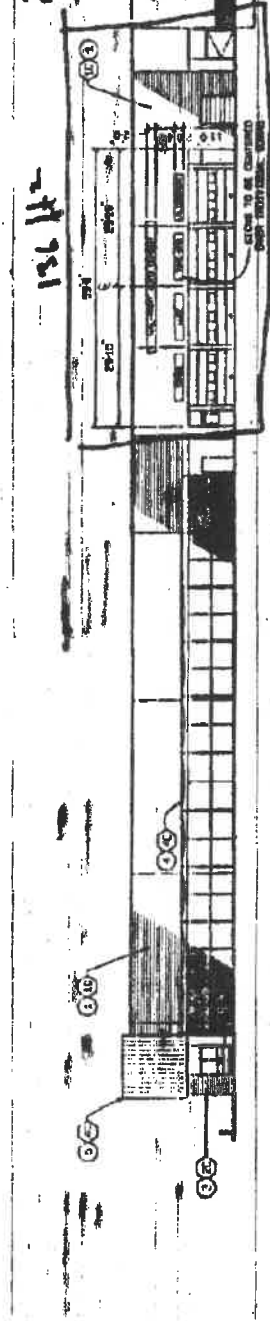

1 RIGHT ELEVATION




16 ft


Front Elevation

Signage

365 ft²

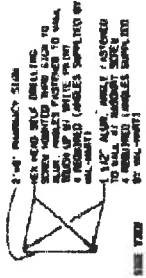


4

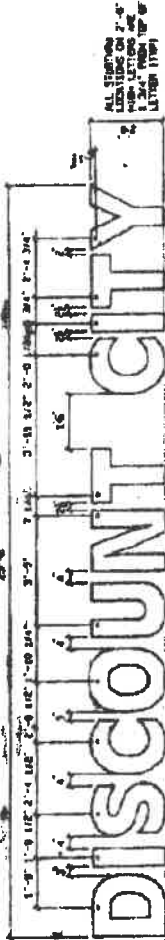

51 ft

3 CONDUIT & SPACING DIMENSIONS
SEE TO SCALE

NOTE: INDIVIDUAL LETTERS ARE INTERNALLY LIT

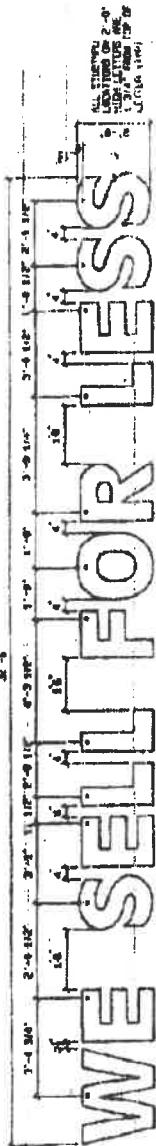


65 ft

2 CONDUIT & SPACING DIMENSIONS
SEE TO SCALE

NOTE: INDIVIDUAL LETTERS ARE INTERNALLY LIT


Front Elevation	
Total	
317 ft ² this page	
48 ft ² "Auto Center"	
<u>365 ft²</u>	

188 ft²

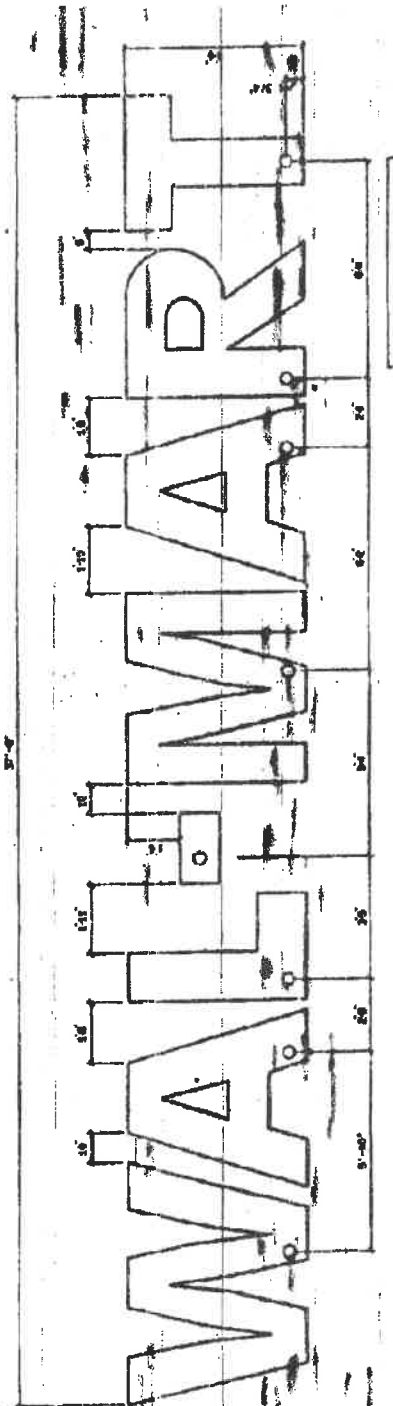

Right Elevation

Right Elevation
 Auto Center
 Total
 136 ft

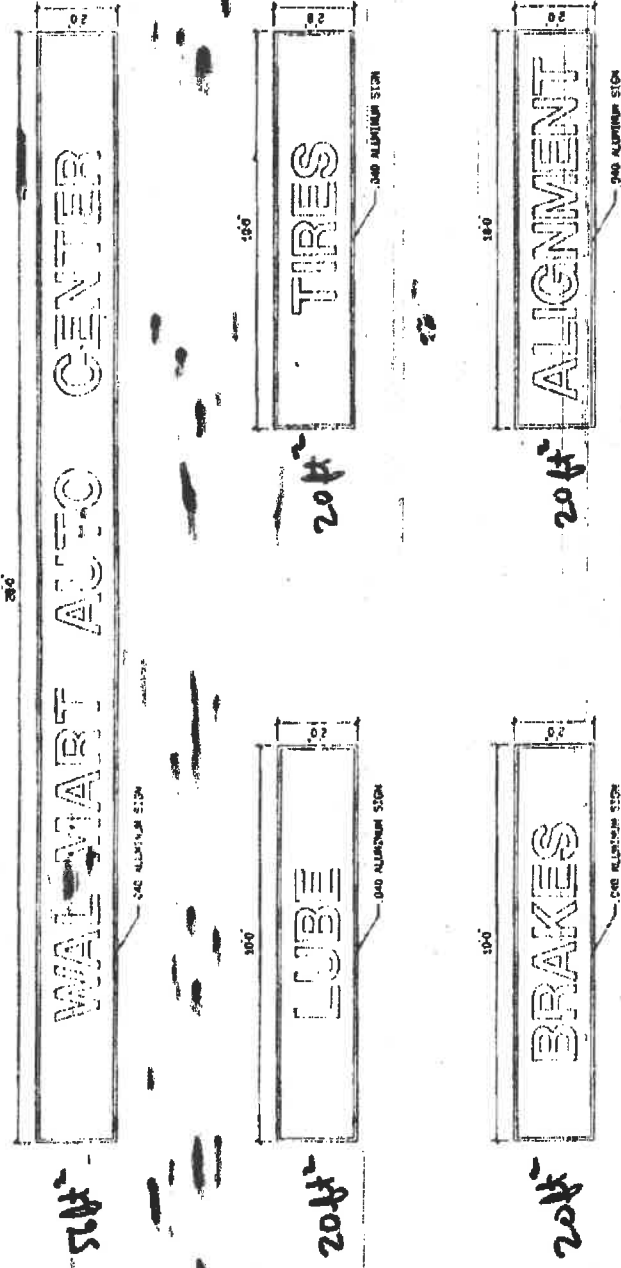

NOTE: MASONRY SCREWS TO BE SPILLED THROUGH FRAME PAINT TO MATCH SIGN COLOR

2 T.B.A. SIGNAGE NOT TO SCALE

front Elevation

