

P E R M I T

CITY OF NAPOLEON
255 W. RIVERVIEW AVE
NAPOLEON, OHIO 43545

DIVISION OF BUILDING & ZONING
PH (419) 592-4010
FAX (419) 599-8393

PERMIT NO: 97062

DATE ISSUED: 03-10-97

ISSUED BY: BND

JOB LOCATION: 1851 OAKWOOD AVE

EST. COST: 2500.00

LOT #:

SUBDIVISION NAME: OAKWOOD PLAZA

OWNER: WAL-MART
ADDRESS: 1851 OAKWOOD AVE SUITE 60
CSZ: NAPOLEON, OH 43545
PHONE: 419-599-1973

AGENT: SIGN CRAFTERS INC
ADDRESS: 1508 STRINGTOWN RD
CSZ: EVANSVILLE, IN 47711
PHONE: 800-742-3655

USE TYPE - RESIDENTIAL:

OTHER:

ZONING INFORMATION

DIST: LOT DIM: AREA: FYRD: SYRD: RYRD:
MAX HT: # PKG SPACES: # LOADING SP: MAX LOT COV:

BOARD OF ZONING APPEALS:

WORK TYPE - NEW: REPLMNT: ADD'N: ALTER: REMODEL:

WORK INFORMATION

DEPTH - LGTH: WIDTH: STORIES: LIVING AREA SF:
PAGE AREA SF: HEIGHT: BLDG VOL DEMO PERMIT:

WORK DESCRIPTION


SIGN (BETWEEN EXISTING POSTS ALONG OAKWOOD)

FEE DESCRIPTION

SIGN PERMIT

PAID DATE

FEE AMOUNT DUE

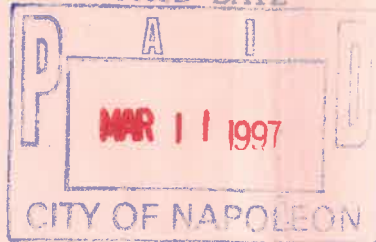

25.00

TOTAL FEES DUE

25.00

DATE

APPLICANT SIGNATURE

17-3 21/32"

CENTENNIAL

15"


20"

MOUNTED ON RECEIPT

1851 Oakwood
Suite 161

20'

SCALE 3/8" = 1'

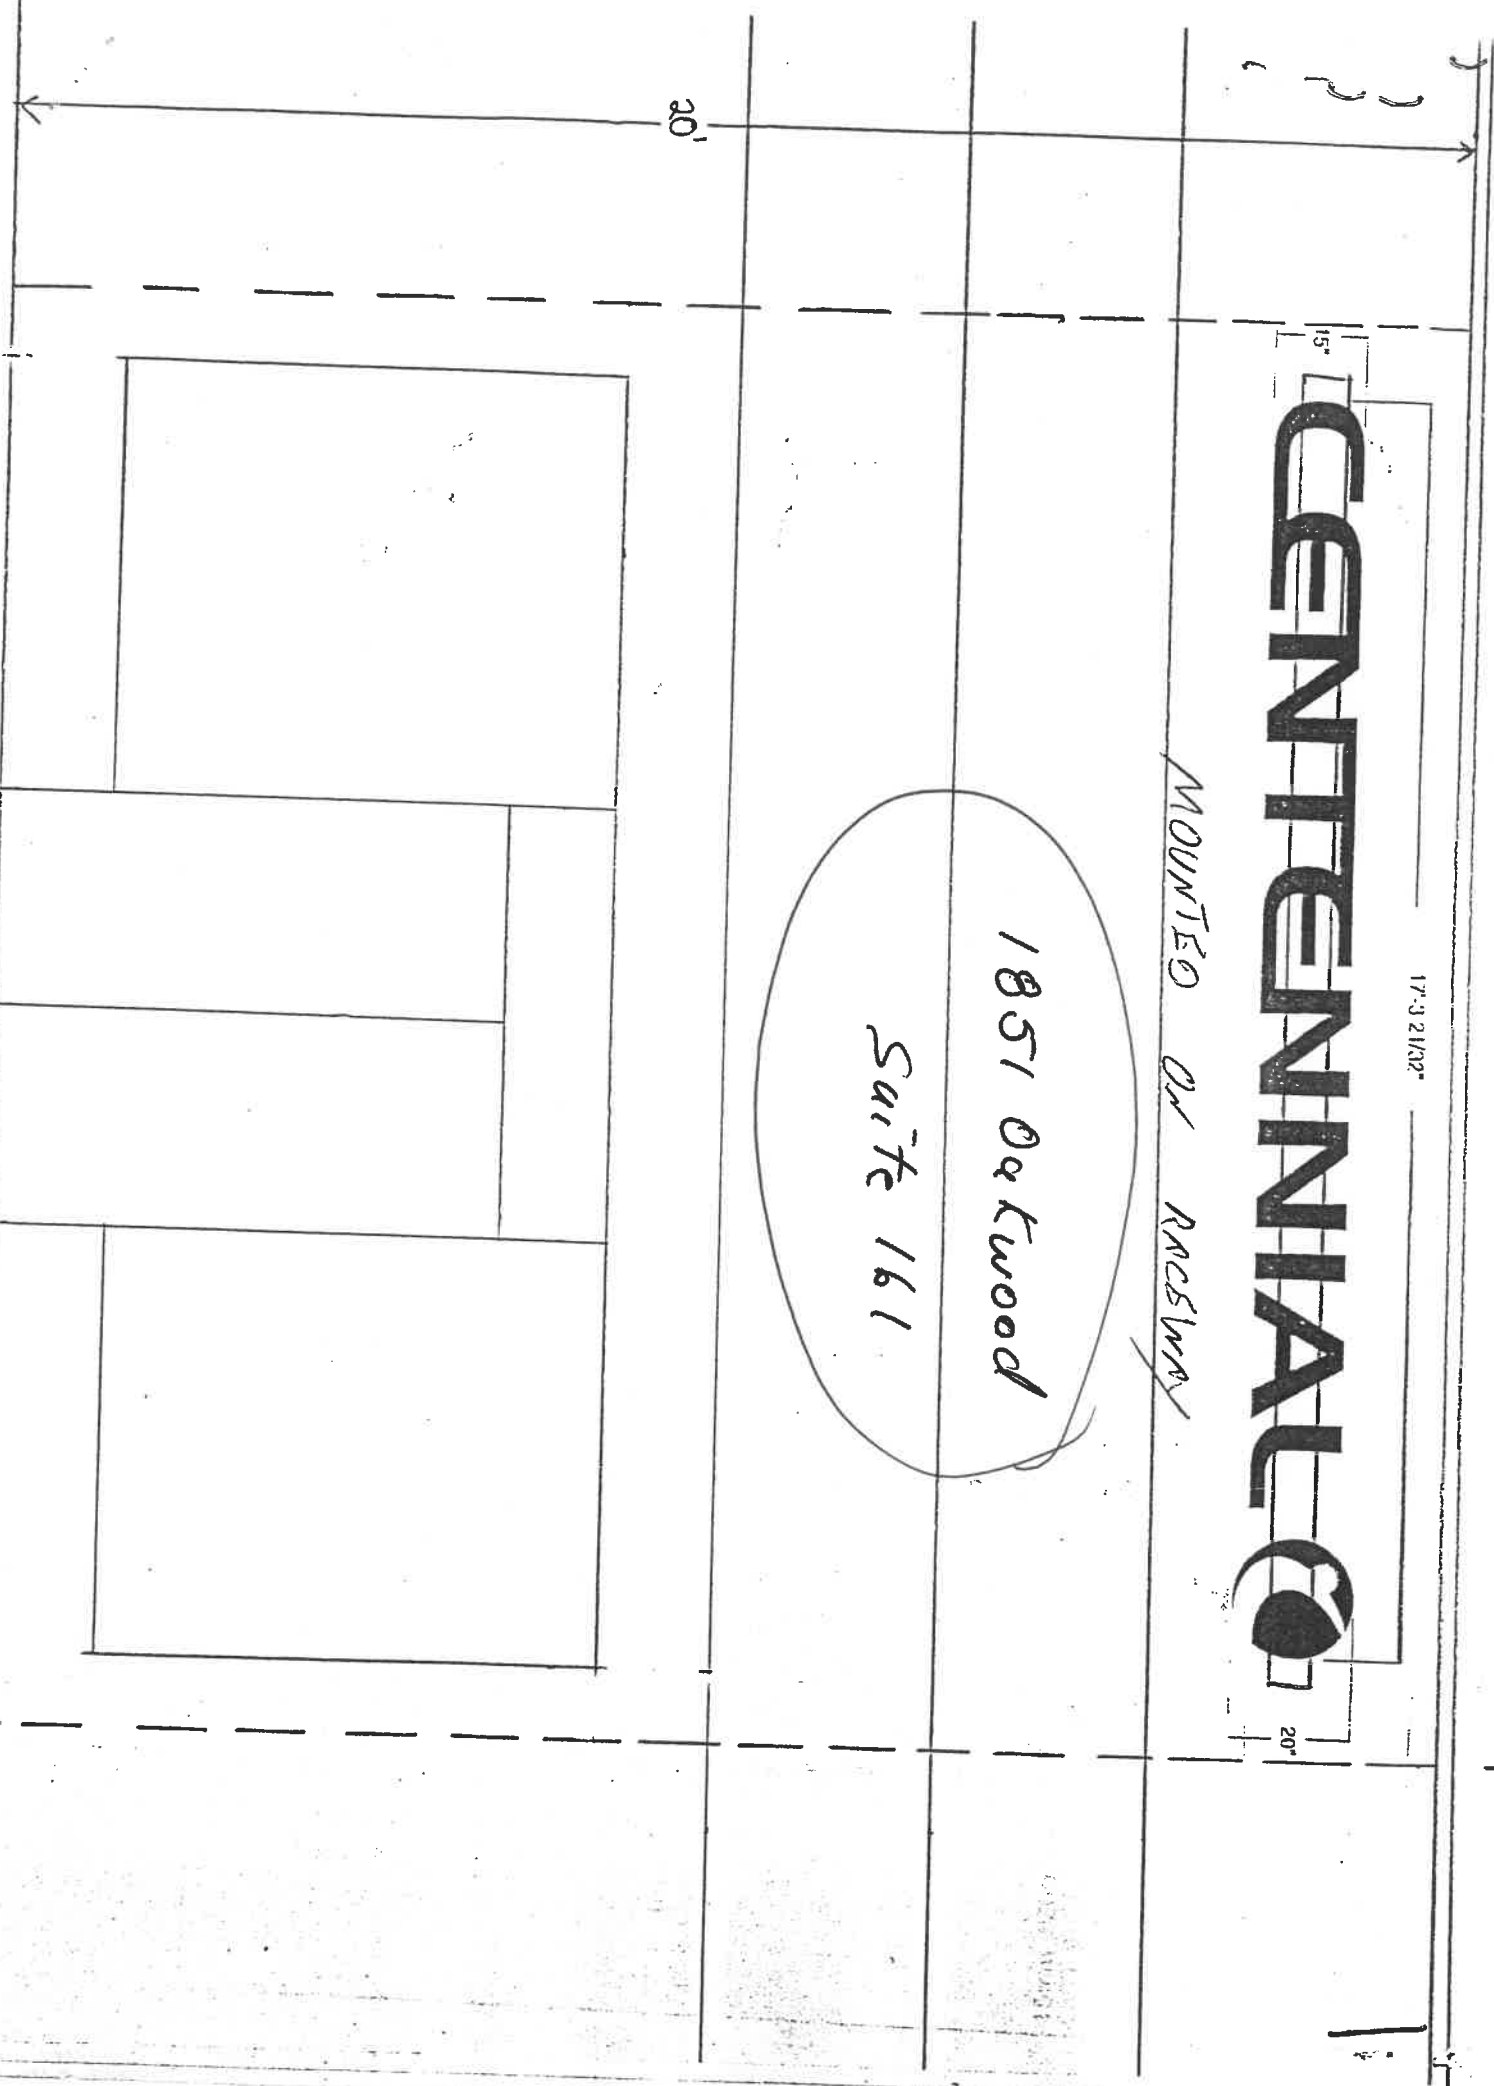

**City of Napoleon
Engineering Department**

Office Use Only
Permit No: _____
App. Date: _____
Est. Cost: _____
Base Fee: _____
Plus Fee: _____
Total Fee: _____

Application for Sign Permit

Owner Name: JAY JOHNSON *Centralized wireless*

Owner Address: 2240 LANSING AVE 782-4400

Contractor Name: JOHNSON SIGN CO

Contractor Address: 2240 LANSING AVE PH: 517 7843720

Location of Project: 1851 OAKWOOD¹⁶¹ NAPOLEON OHIO

Additional Information: Sign Type - Post Wall Ground Awning

Dimensions: 15" X 17' 3" Total S.F. 220

Date: 7-24-97 Applicant Signature: W. E. McComick

Application must include a site drawing or a description of the location of the sign (where applicable) and a sketch of the proposed sign(s).

The permit fee is as follows: \$25.00 base which includes up to 50 square feet of sign area, plus .10 per square foot after 50 square feet, not to exceed \$100.00 in any case.

SEE ATTACHED FOR SITE DRAWING