


FIXTURE PLAN
SCALE: 1/8" = 1'-0"


NOTE:
PHONE COMPANY TO INSTALL ALL RJ45 PHONE JACKS & MAKE CONNECTION TO TELEPHONE BACKBONE. ELECTRICAL CONTRACTOR TO RUN ALL WIRES.

- ESTIMATOR TO BUY:
- FOR SK SPECIALS:
(1) HW-514-B DIVIDER CLIPS (SEE JCP DTL LB-241-A FOR INSTALLATION)
 - FOR LB SHELVING:
(3) S-444-80 UPRIGHTS
(4) HW-24-BRACKETS
(4) HW-57-LR CLIPS
(14) HW-56-CENTER CLIPS

(55) SQ YDS SHAW INDUSTRIES INC. CARPET POP-UP INSTALLED WITH QUICK RELEASE GLUE #LC-1479

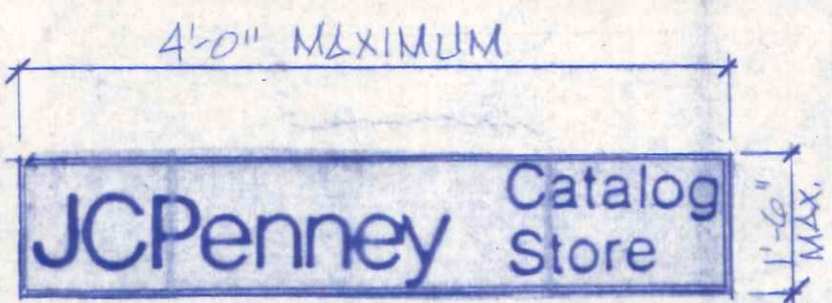

CANOPY SIGN NOTES:
1. SIGN TO HAVE "JCPENNEY CATALOG STORE" ON BOTH FACES. UPPER & LOWER CASE LETTERS TO BE USED AS SHOWN ABOVE. CAPITAL LETTERS TO BE IN A 4:3 RATIO WITH LOWER CASE.
2. SIGN TO BE BOX TYPE WITH BRONZE FINISHED ALUMINUM SIGN CABINET & ACRYLIC SIGN FACE. BACKGROUND OF SIGN TO BE WHITE; LETTERS TO BE RED.

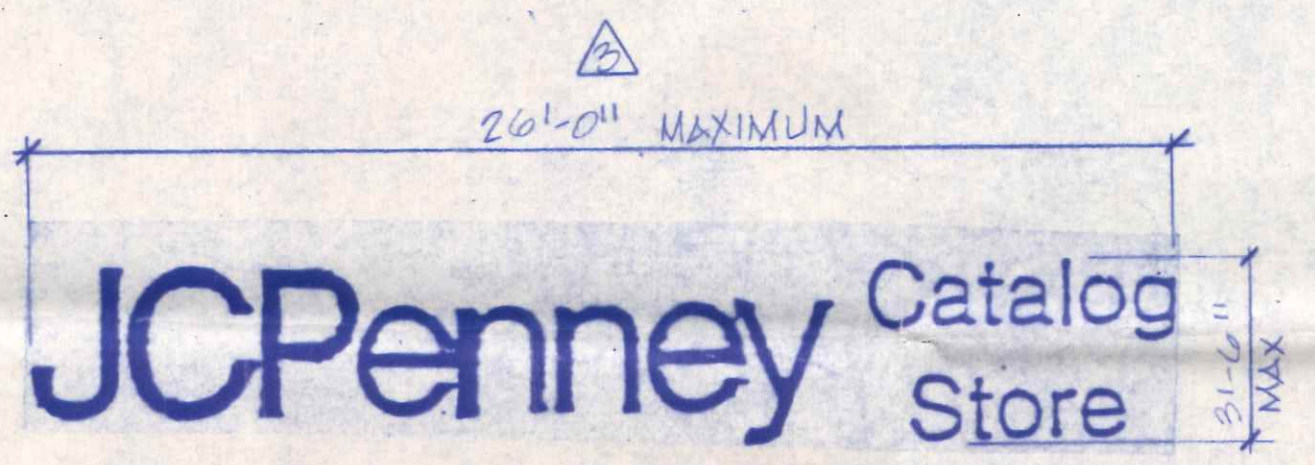

STOREFRONT SIGN NOTES:
1. SIGN TO HAVE INDIVIDUAL SELF-LIGHTED LETTERS WITH BRONZE DURANODIC CANS AND RED ACRYLIC LETTERS. CAPITAL LETTERS TO BE IN A 4:3 RATIO WITH LOWER CASE.

- TYPICAL SIGN NOTES
- All exterior signs are to be supplied by the JCPenney Company and installed by (JCP/Landlord).
 - All exterior signs are to be illuminated unless otherwise noted.
 - All exterior signs shall be installed in accordance with all applicable codes and ordinances.
 - Sign Installer shall notify JCPenney Construction Services' Representative before proceeding with installation if for any reason(s) the signs cannot be installed as indicated herein.
 - All JCPenney signs are to be connected to an astronomical time clocked controlled circuit.
 - Rehabilitate existing sign fascia in such a manner as to make the outline of any previously installed signage indiscernible. Plug any previously used mounting holes, terminate any unused existing electrical feeds, etc.
 - JCPenney Company Sign Details for "JCPenney Catalog Store" sign showing electrical requirement, suspension points, etc. will be supplied at a later date.
 - All power and j-boxes required for sign etc., by landlord.
 - See JCPenney Field Representative for additional information.

REVISIONS	BY	DATE
MAC REVISIONS PER ESTIMATORS' REQUEST	MAC	10/2/90
REV'D TO REFLECT NCR 2450 P.O.S. SYSTEM PER DALLAS' REQUEST	MAC	9/7/90
INDICATED PRESENT FIXTURES WITH (P) PER S. PULGINI	CJS	8/1/90
REV'D MAX SIGN LENGTH PER R. SHEENWOOD 6'-9"-00"	CJS	8/1/90
ADDED FIXTURE NUMBER PER ESTIMATOR'S REQUEST	CJS	8/1/90
ADDED ADD'L SIGN INFO PER FIELD REP'S REQUEST	CJS	7/27/90

LOCATION: NAPOLEON, OHIO
STORE NO: 2607-9
SUNWOOD PLAZA SHOPPING CENTER

FIXTURE PLAN AND SIGN INFORMATION

JCPenney
CONSTRUCTION SERVICES
STORE & FACILITIES PLANNING
2000 OXFORD DR., BETHEL PARK, PA. 15102

SENIOR STORE PLANNER G. MILLER	SCALE 1/8" = 1'-0"	SHEET NO. 1
STORE PLANNER D. FELISSERO	DATE 10/20/90	
DESIGNED BY R. CERMIGNARO	FOR CATALOG SALES CENTER	

1057 Oakwood
St. 201