


1213 OHIO STREET

N  
1"=20'

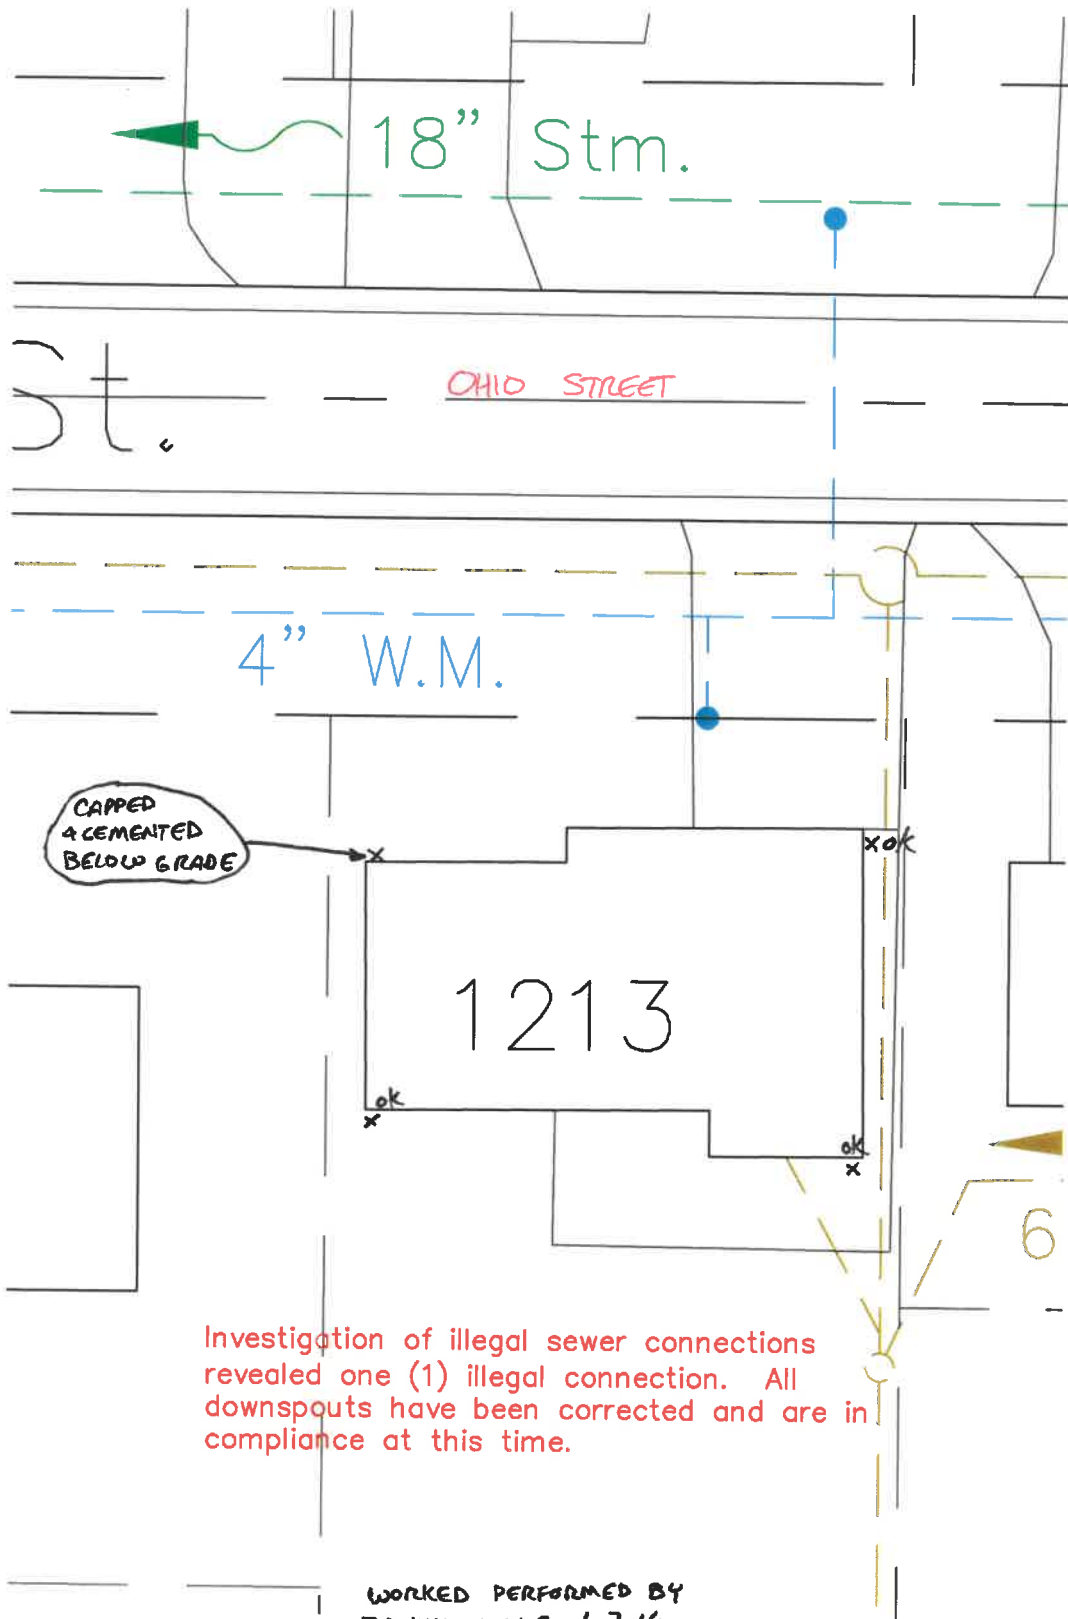

Investigation of illegal sewer connections revealed one (1) illegal connection. All downspouts have been corrected and are in compliance at this time.

WORKED PERFORMED BY  
JA HILLIS, LLC 1-7-16