


1"=20'
VNI - D. Cramer
New Sewer Tap
Insp: A. Debl

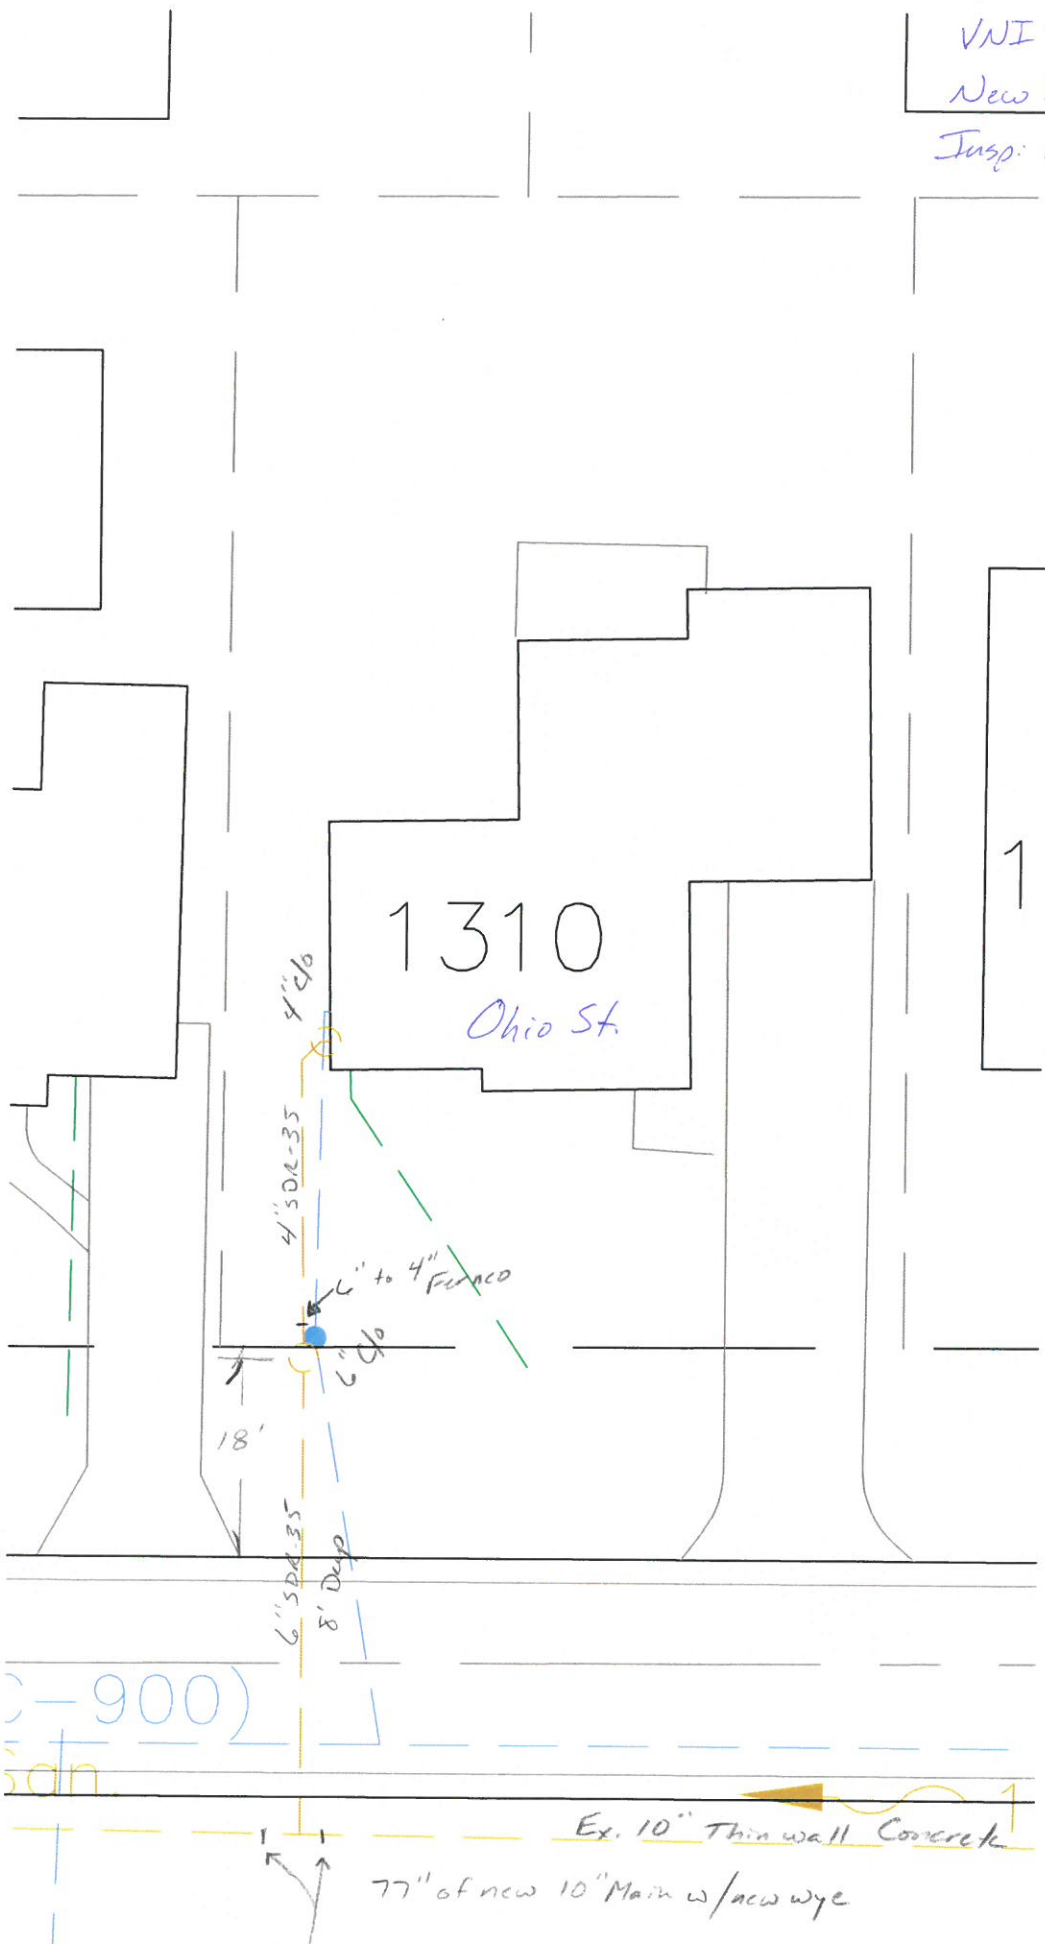

1310
Ohio St.

4" c/o

4" SDR-35

6" c/o

18'

6" SDR-35

8' Deep

(-900)

Ex. 10" Thin wall Concrete

77" of new 10" Main w/new wye

← Wye is 109' from MH-082140
Ferroc's