


BIS (JR) 12/10/2020

1" = 20'

VNI - D. Cramer

New Sewer Tap

Jug: A1 Dbl

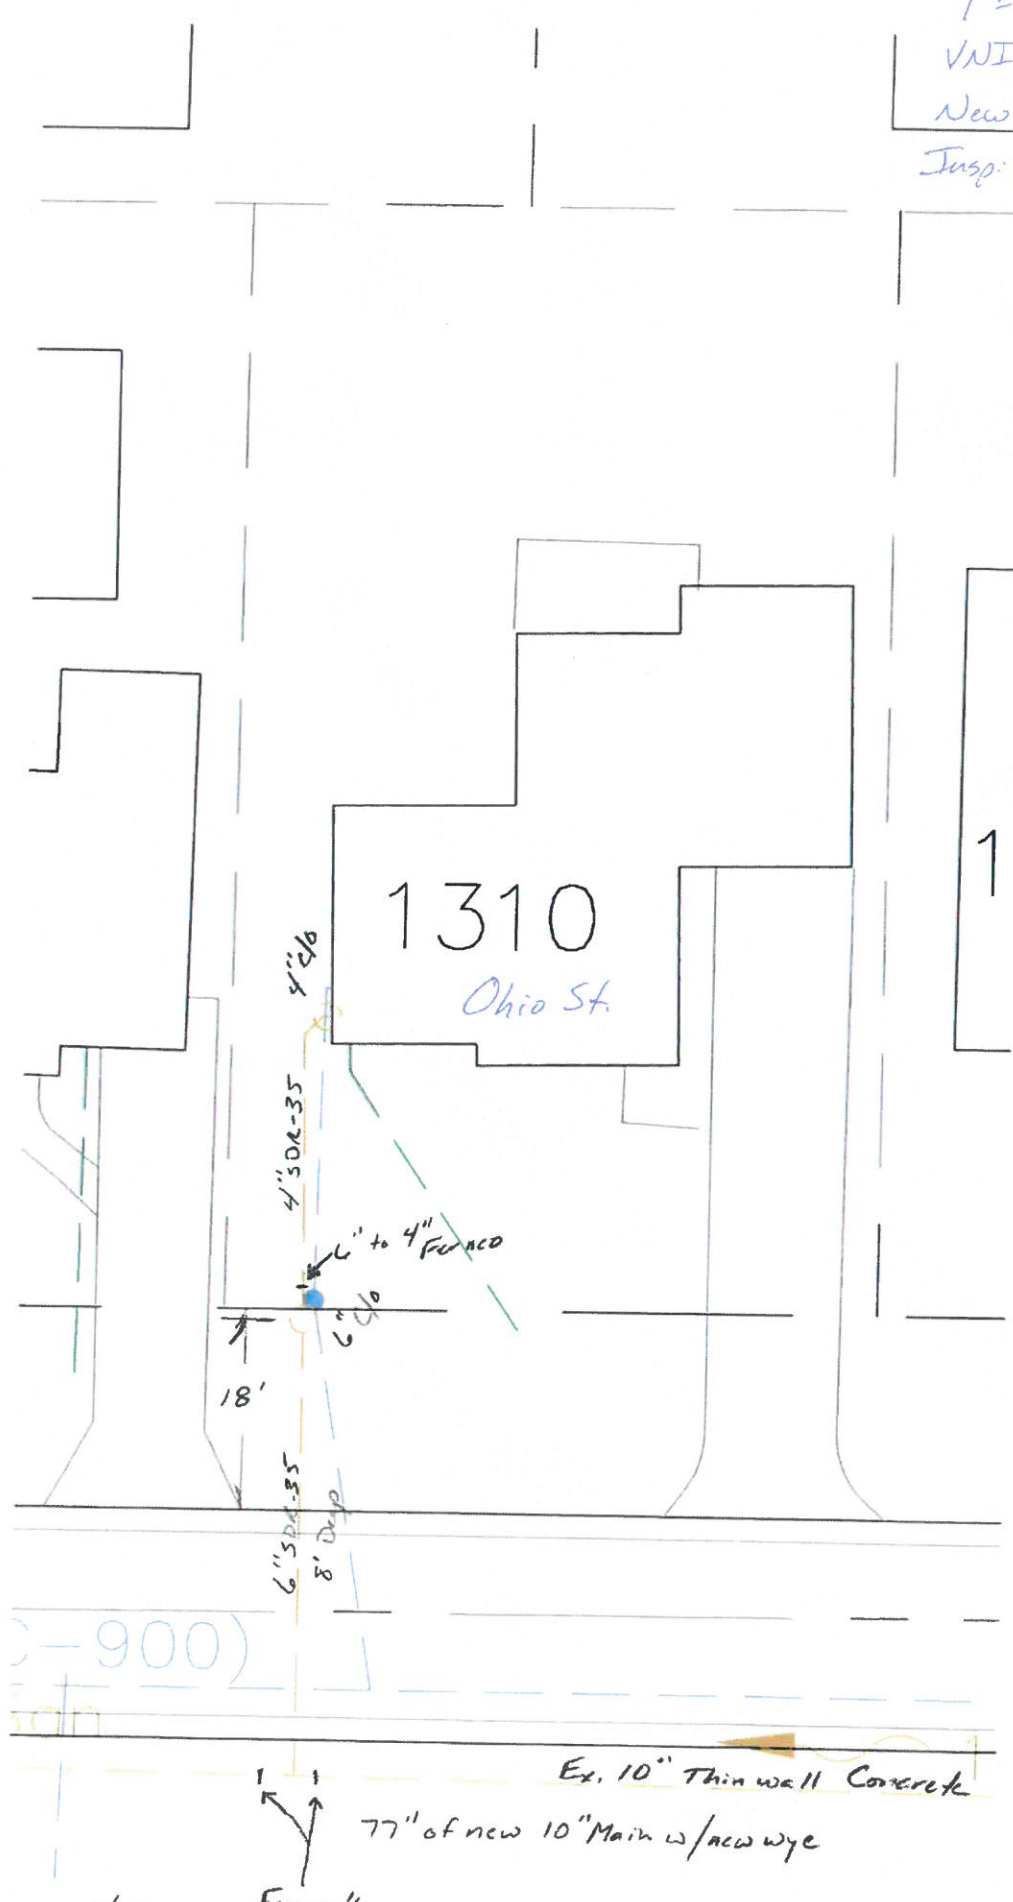

1310
Ohio St.

4" Clo

4" SDR-35

1" to 4" Fernco

6" Clo

18'

6" SDR-35

8' Drop

(-900)

Ex. 10" Thin wall Concrete

77" of new 10" Main w/new wye

Fernco's

← Wye is 109' from MH-082140