


1320 OHIO STREET

2015
N
1"=20'

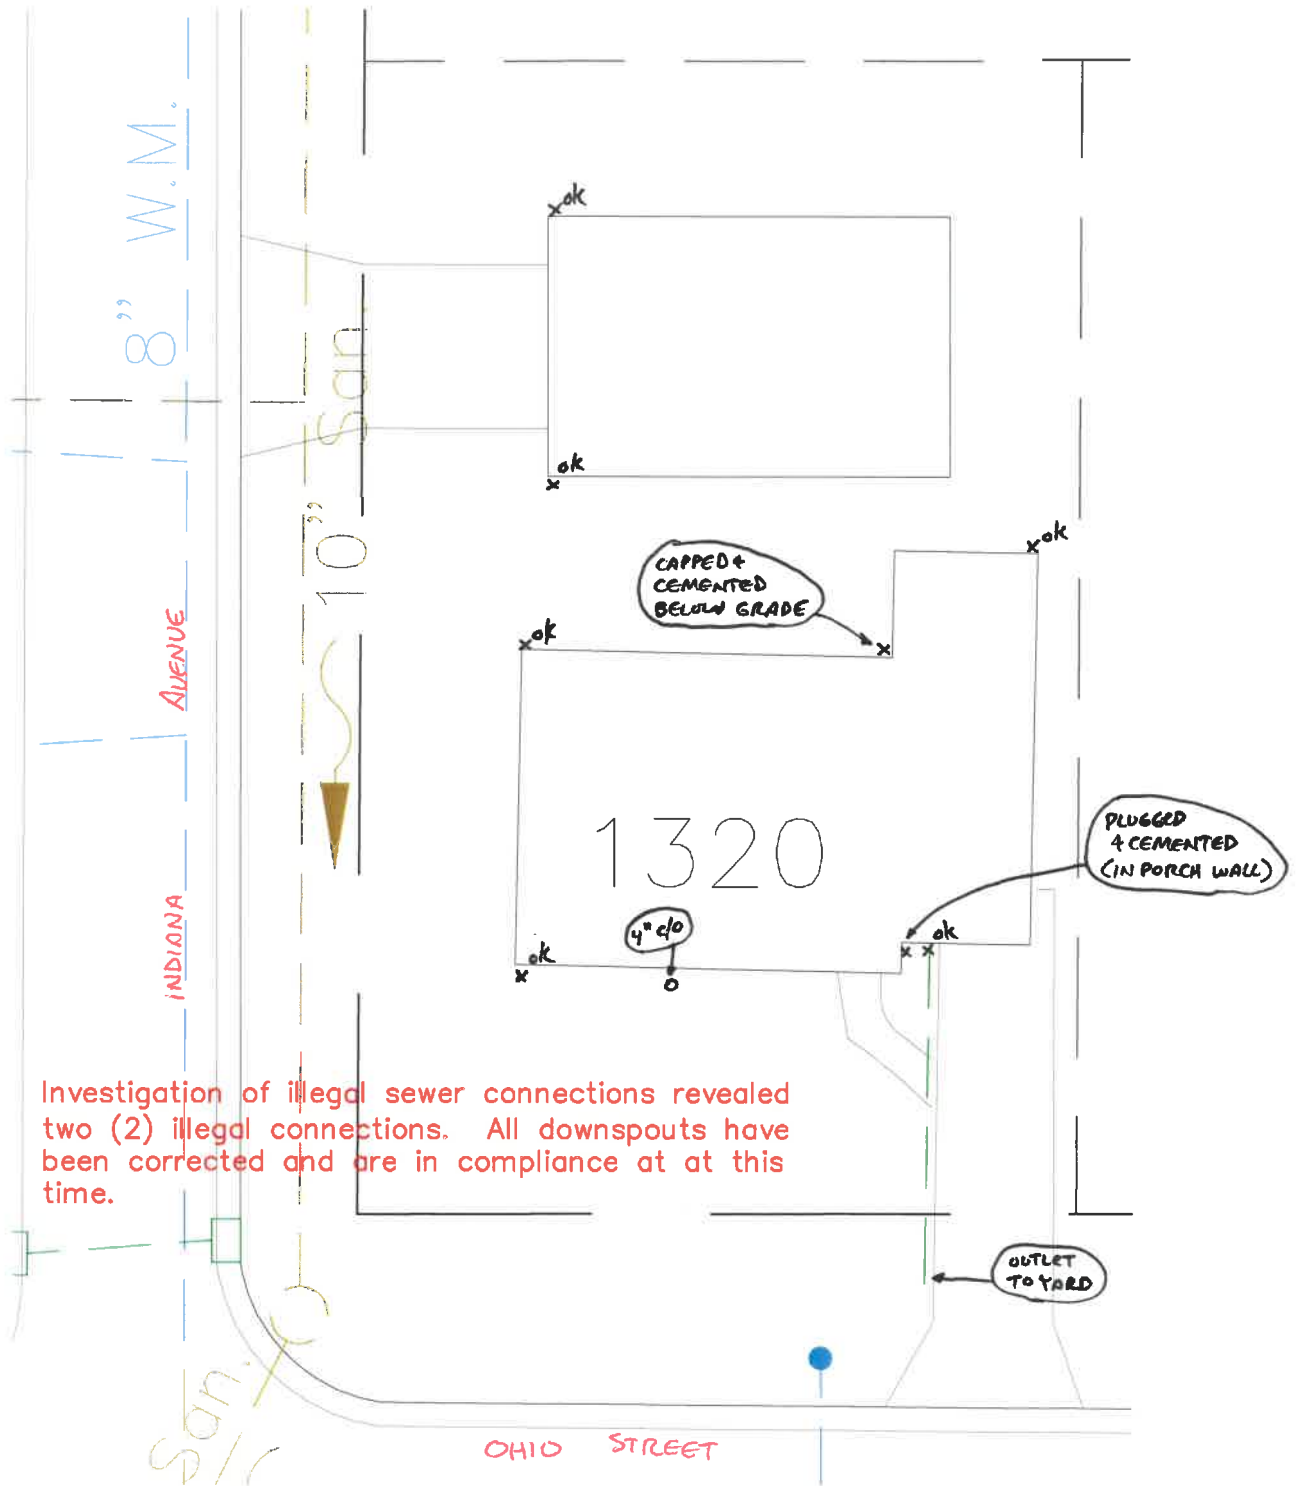

Investigation of illegal sewer connections revealed two (2) illegal connections. All downspouts have been corrected and are in compliance at at this time.

SCANNED