


1321 OHIO STREET

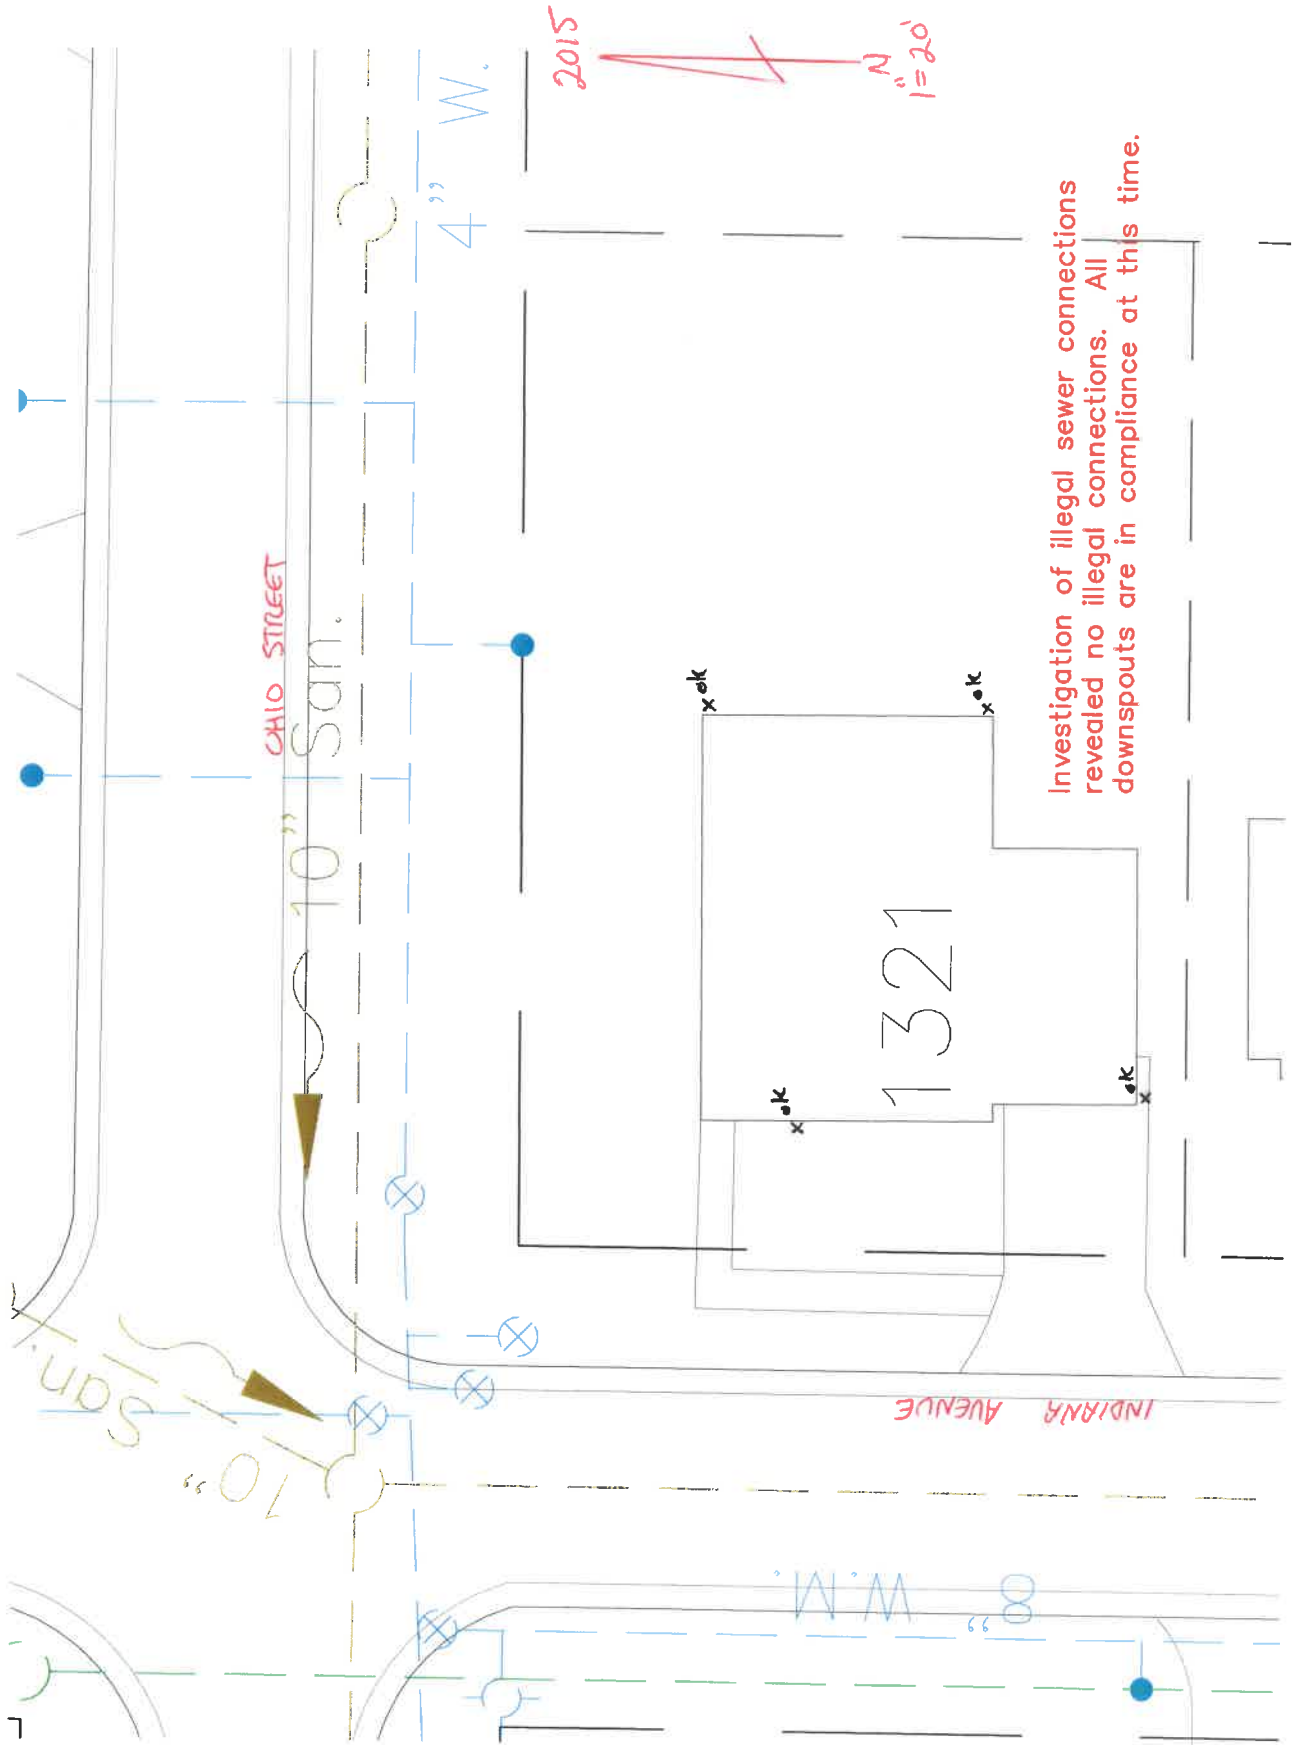

Investigation of illegal sewer connections revealed no illegal connections. All downspouts are in compliance at this time.

SCANNED