

APPLICATION FOR

Residential, Building, Electrical, Plumbing, Mechanical, and Demolition Permit
 FROM - The City of Napoleon, Ohio, Building Department
 255 West Riverview Avenue; P.O. Box 151; Napoleon, Ohio 43545 - Telephone (419) 592-4010

ENTRY NO. _____

PERMIT NO. _____ ISSUED _____

JOB LOCATION 1422 OHIO ST.

LOT _____
 (Subdivision or Legal Description)

ISSUED BY _____
 (Building Official)

OWNER JEFFERY RIGGS PHONE 592-1329

ADDRESS 1422 OHIO ST NAPOLEON

AGENT DILLY DOOR CO PHONE (419) 782-1181

ADDRESS 850 CARPENTER RD DEFIANCE

USE: Residential () Commercial () Industrial
 () Other _____

WORK: () New Addition () Replacement () Remodel

ESTIMATED COST = \$ 11,154.00

	<u>Base</u>	<u>Plus</u>	<u>Total</u>
<input checked="" type="checkbox"/> Building	\$ _____	\$ _____	\$ _____
<input checked="" type="checkbox"/> Electrical	\$ _____	\$ _____	\$ _____
() Plumbing	\$ _____	\$ _____	\$ _____
() Mechanical	\$ _____	\$ _____	\$ _____
() Demolition	\$ _____	\$ _____	\$ _____
() Zoning	\$ _____	\$ _____	\$ _____
() Sign	\$ _____	\$ _____	\$ _____
() Water Tap	\$ _____	\$ _____	\$ _____
() Sewer Tap	\$ _____	\$ _____	\$ _____
() Temp Water	\$ _____	\$ _____	\$ _____
() Temp Elec.	\$ _____	\$ _____	\$ _____

Additional Structure _____ Hours _____
 Plan Review: Electric _____ Hours _____

TOTAL FEES \$ _____
 Less Fees Paid \$ _____
 BALANCE DUE \$ _____

ZONING INFORMATION


<u>District</u>	<u>Lot Dimensions</u>	<u>Area</u>	<u>Front Yard</u>	<u>Side Yard</u>	<u>Rear Yard</u>

<u>Max Height</u>	<u>No. Pkg. Spaces</u>	<u>No. Ldg. Spaces</u>	<u>Max Cover</u>	<u>Petition or Appeal Required-Date</u>


WORK INFORMATION

Building: Ground Floor Area _____ sq. ft. Basement Floor Area _____ sq. ft.
 Garage Floor Area _____ sq. ft. 2nd Floor Area _____ sq. ft. Other _____ sq. ft.
 Size: Length _____ Width _____ Stories _____ Height _____
 Building Volume (for Demolition Permit) _____ cubic feet
 Description of Work: _____


NAPOLEON BUILDING, DEPARTMENT (SAMPLE DRAWING)

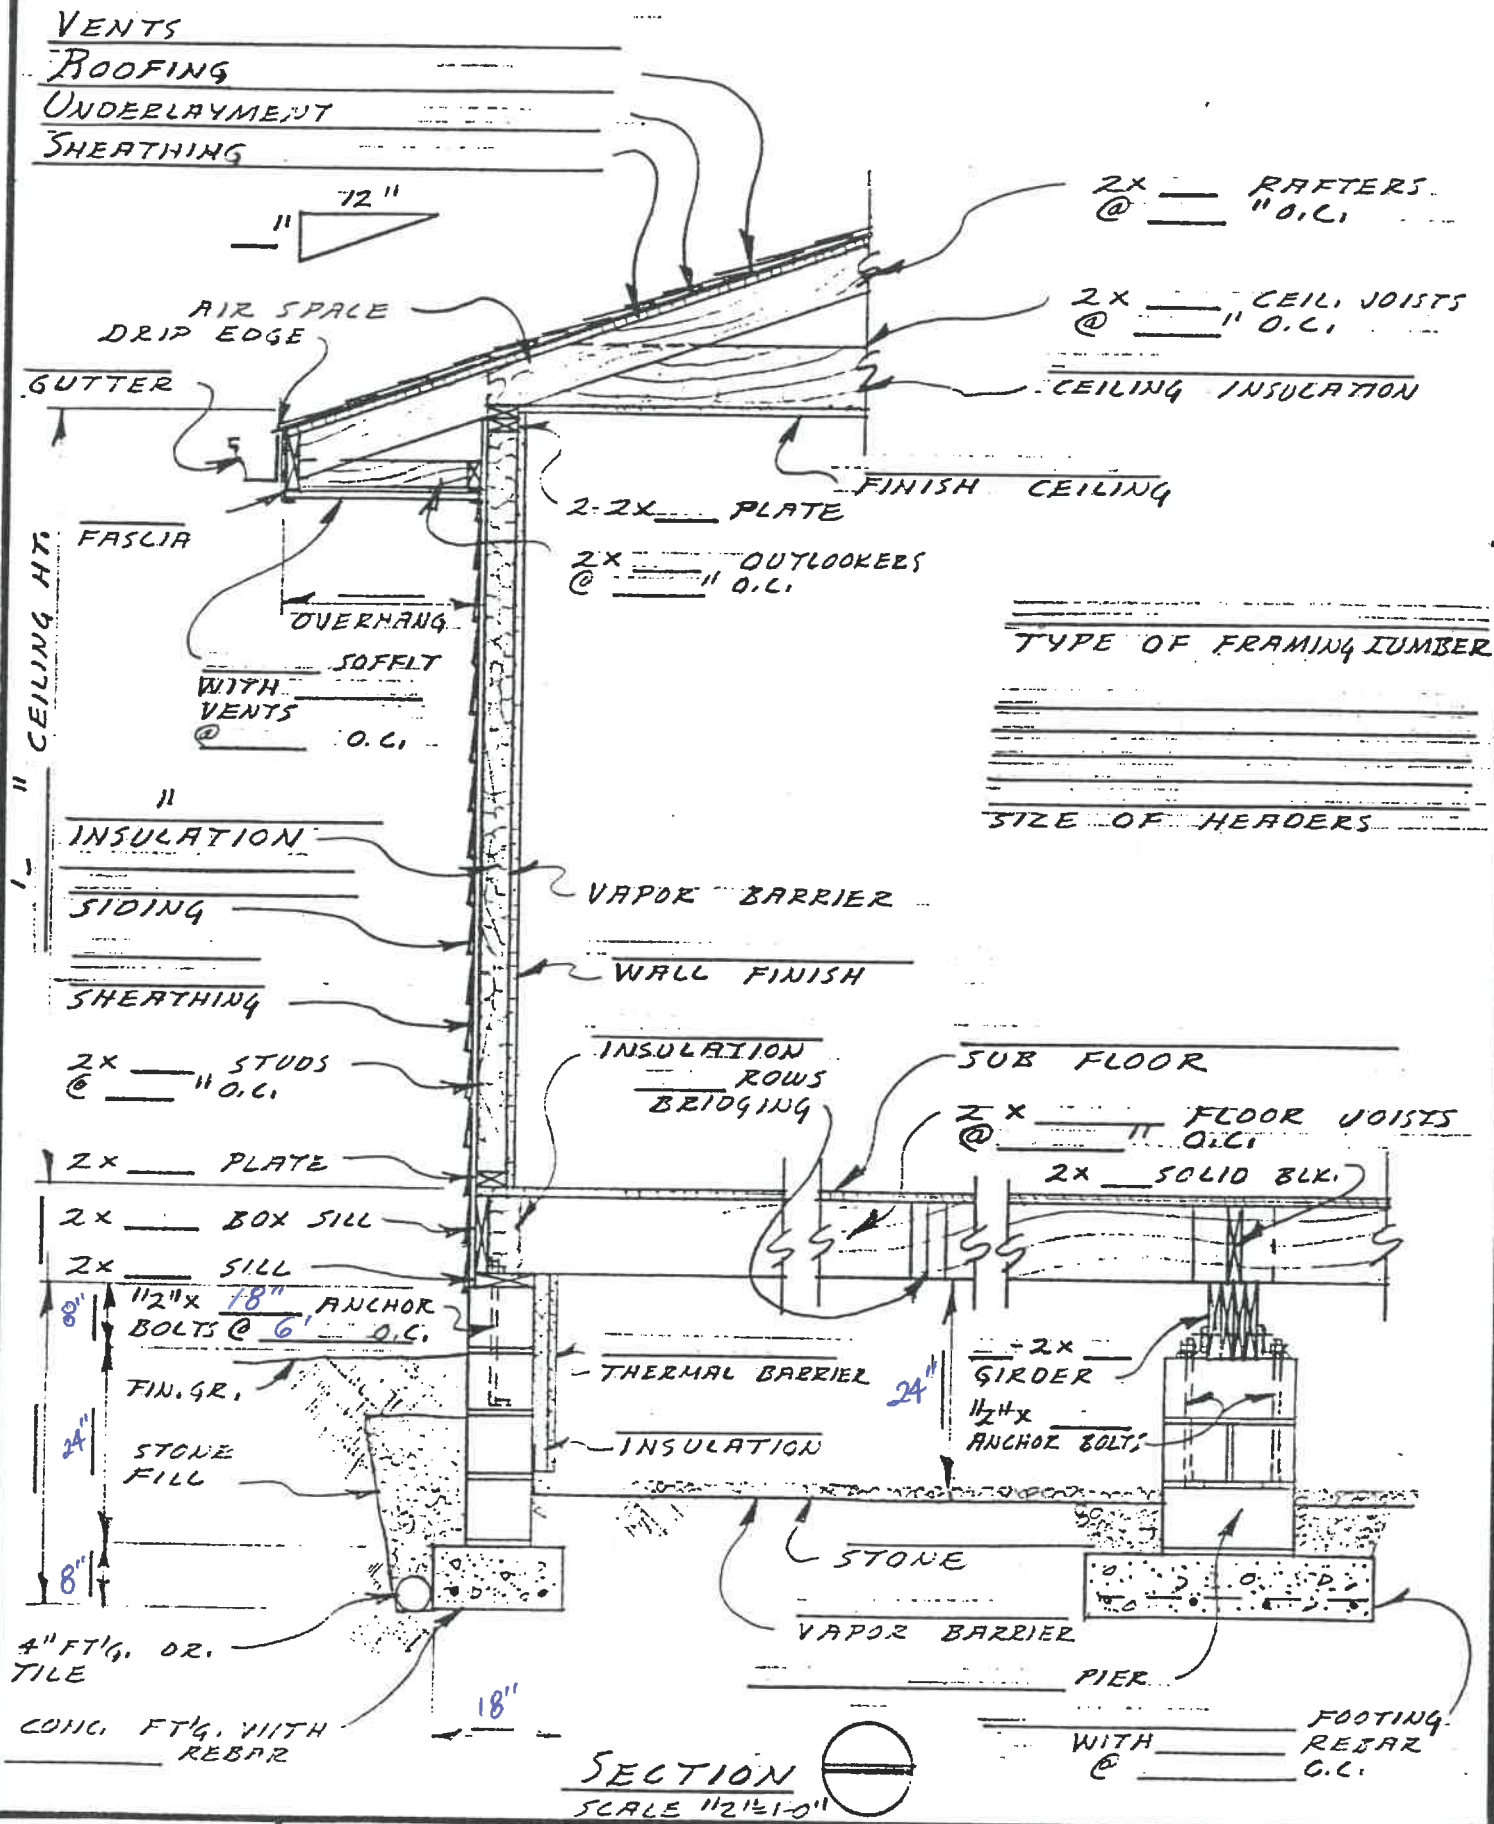


DATE _____ WALL SECTION @ CRAWL SPACE DWG. N° OF _____

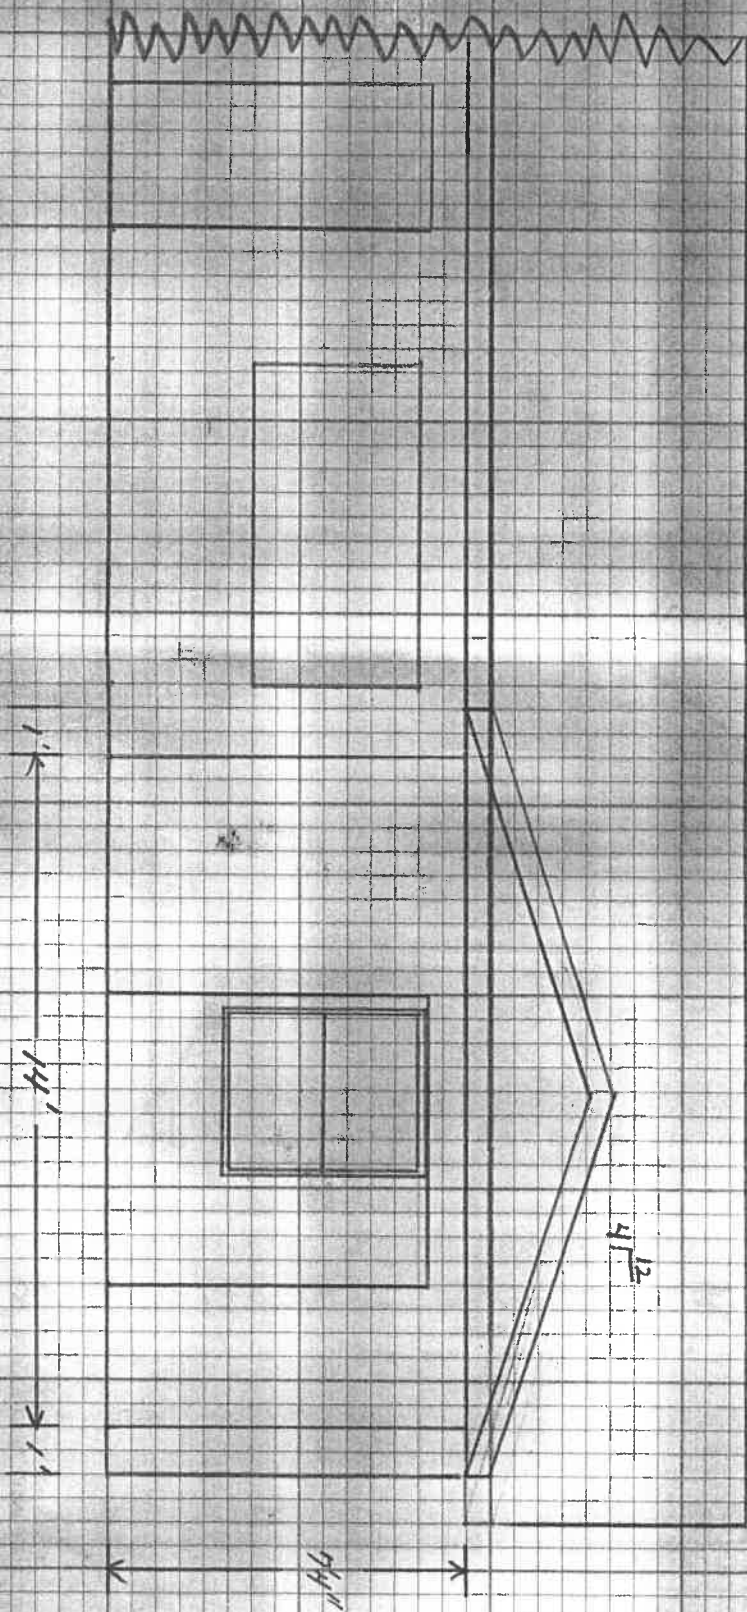


NOTE: W/4/ SIDING
 BLOCK FOUNDATION
 NO CARPET
 NO PAINT
 FINISHED DEGRADE
 EXISTING HOME WILL BRICK
 LEAVE BRICK FOR INTERIOR WALL

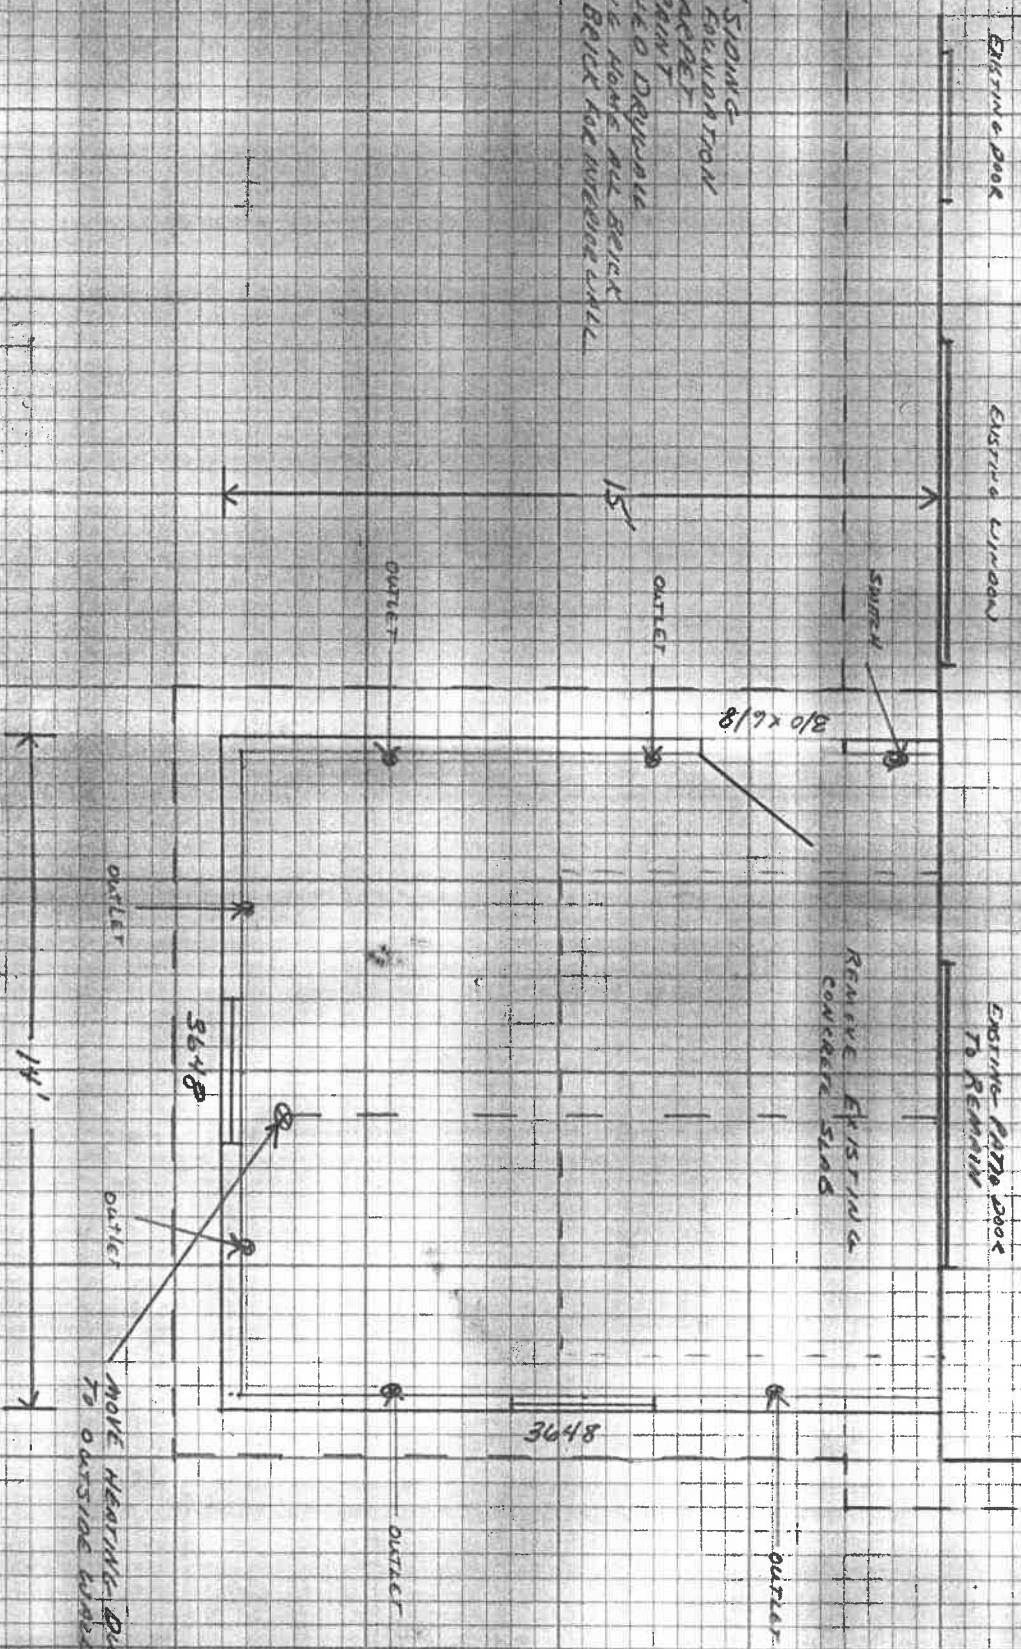

254R GLOBE 3-1

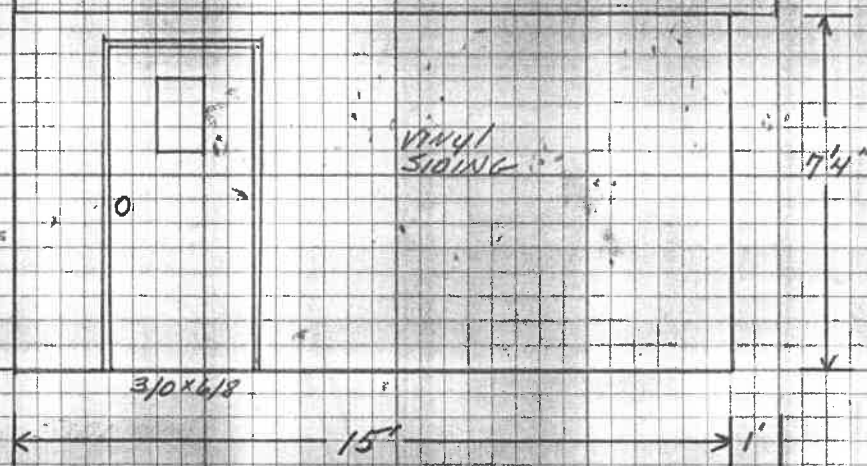

SIDE VIEW

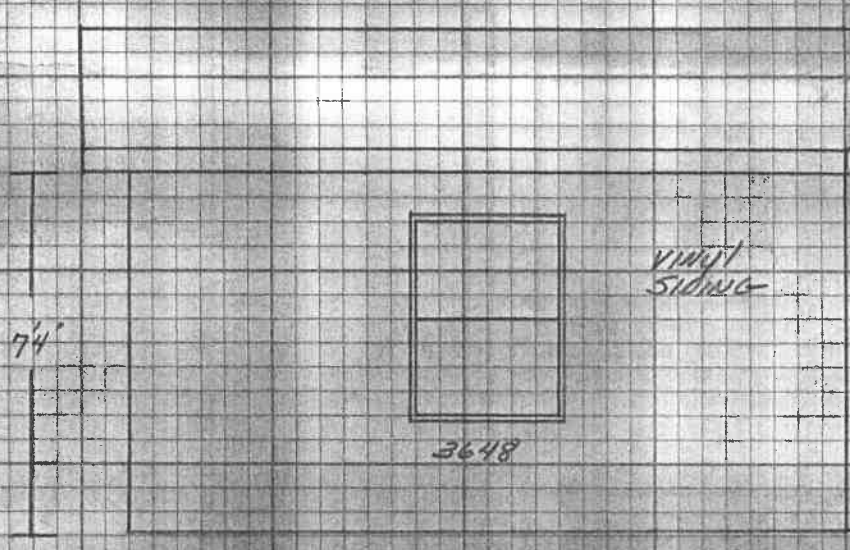

SIDE VIEW