


1449 Ohio

# Application for City Building Permit TO THE ENFORCING OFFICER OF NAPOLEON, OHIO

Application No. 130 Date May 2, 1958  
NAME OF APPLICANT George E. Higbee PHONE Malinta 588  
ADDRESS Route 3 NAME and ADDRESS of OWNER Same  
Napoleon, Ohio

LOCATION OF PROPERTY — LOT NO. Pt. 8 & Pt. 9 IN Bockelman's Third ADDITION  
STREET NO. or OTHER DESCRIPTION OF LOCATION Lot No. 8 except the east two  
(2) feet thereof, and the east 5' x (6) feet of  
Lot No. 9 in Bockelman's Third Addition  
1449 Ohio St  
PRESENT USE OF PROPERTY Vacant PROPOSED USE Dwelling

ZONING CLASS OF PROPERTY A  
CONTRACTOR George E. Higbee ADDRESS Route 3, Napoleon

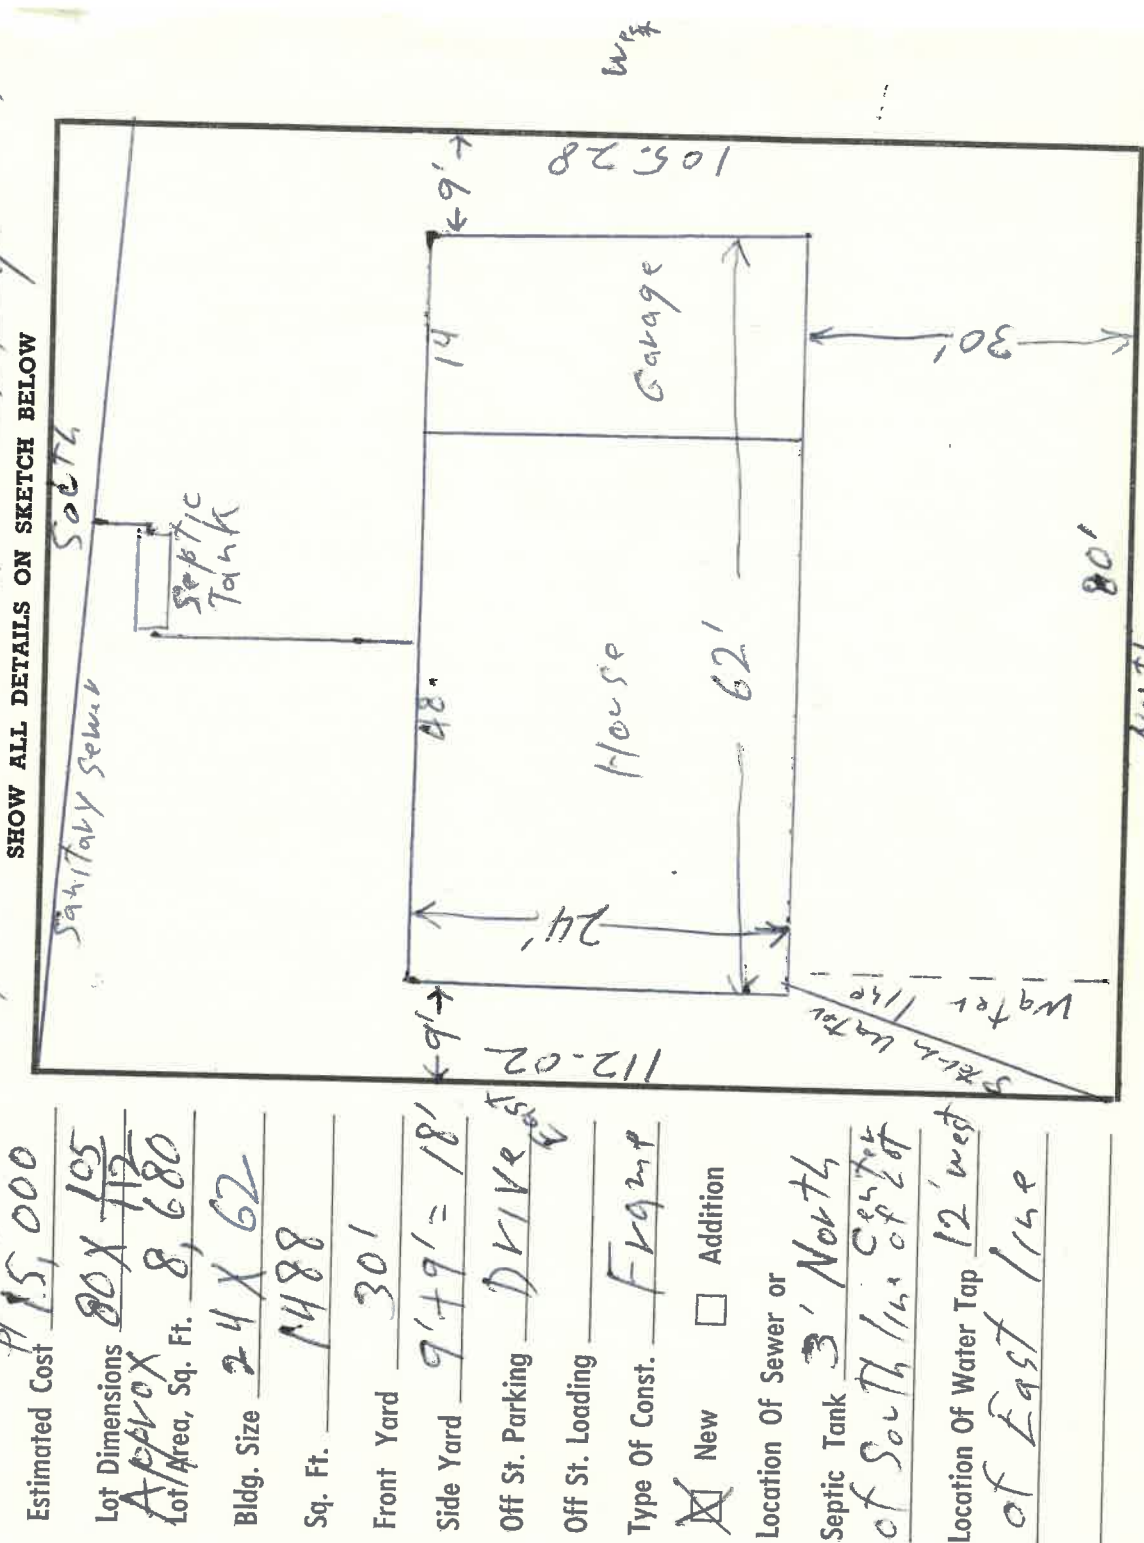

Estimated Cost \$15,000  
Lot Dimensions 80 X 105  
APPROX  
Lot Area, Sq. Ft. 8,680  
Bldg. Size 24 X 62  
Sq. Ft. 1488  
Front Yard 301  
Side Yard 9' + 9' = 18'  
Off St. Parking DRIVE  
Off St. Loading \_\_\_\_\_  
Type Of Const. FRAM  
 New  Addition  
Location Of Sewer or  
Septic Tank 3' North  
of South 1/2 of Lot  
Location Of Water Tap 12' west  
of East line

BUILDING PERMIT NO. 130 ISSUED 5-2-58 DENIED NORTH  
IF DENIED, STATE REASONS \_\_\_\_\_  
CERT. OF OCCUPANCY NO. \_\_\_\_\_ ISSUED 4/11 INSP. DATE \_\_\_\_\_  
IF DENIED — STATE REASONS \_\_\_\_\_

BOARD ACTION REQUESTED \_\_\_\_\_ COMM. ACTION REQUESTED \_\_\_\_\_  
I hereby declare that the above and attached information is correct, and agree, in consideration of and upon issuance of a building permit, to do or allow to be done only such work as herewith applied for and such premises and its existing and proposed buildings and structures shall be used or allowed to be used for such purposes as set forth above.  
Signed by George E. Higbee Address Napoleon, Ohio  
who hereby declares that he has been duly authorized by the Owner/Lessee to make the above application and agreement.