

NEW HOME AND ADDITION PERMIT APPLICATION

THIS APPLICATION IS FOR RESIDENTIAL CONSTRUCTION INCLUDING BUILDING, ELECTRICAL, PLUMBING, MECHANICAL, DEMOLITION, REMODELING.

DATE 7-26-04 JOB LOCATION 1462 Ohio St.

LOT # _____ SUBDIVISION NAME _____

OWNER Mel Weinberg PHONE 419-592-0296

OWNER ADDRESS 1462 Ohio St CITY Napoleon ZIP 43545

CONTRACTOR - JT Building PHONE 592-6085

CONTRACTOR ADDRESS 825 Hobson St CITY Napoleon ZIP 43545

CONTRACTOR FAX # _____ CELL PHONE (Opt.) _____

DESCRIPTION OF WORK TO BE PERFORMED: House Addition

ESTIMATED COST OF WORK TO BE PERFORMED: \$ 12,500.00

WORK INFORMATION

BUILDING: Basement Floor Area _____ Sq. Ft. 1st Story Living Area 320 Sq. Ft.

2nd Floor Living Area _____ Sq. Ft. Garage Floor Area _____ Sq. Ft.

BUILDING SIZE: Length 16' Width 20 Stories 1 Height 9' DEMO VOL _____

Masonry Contractor Dave Meyer Phone _____ Fax _____
Address _____ City _____ St _____ Zip _____

Electrical Contractor Tom Speiser Phone _____ Fax _____
Address _____ City _____ St _____ Zip _____

Plumbing Contractor _____ Phone _____ Fax _____
Address _____ City _____ St _____ Zip _____

Heating Contractor _____ Phone _____ Fax _____
Address _____ City _____ St _____ Zip _____

Insulation Contractor JT Building Phone _____ Fax _____
Address _____ City _____ St _____ Zip _____

Other Contractor attach information.

ZONING INFORMATION (to be completed by City): District _____ Lot Dimensions _____
Lot Area _____ FRSB _____ SYSB _____ RYSB _____ Max Ht _____ ft Max Cov _____ %

I by signing below agree to comply with all applicable City of Napoleon Codes & Ordinances while performing the work herein described. I understand that all work for which a permit is issued is required to be approved by the building inspector of the City of Napoleon.

Applicant Signature Jerry L. Dango Date 7-26-04

002307

Beth + Melvin Mererburg

16' x 20' Family Room

Figure Block Up

5-C-15 Anderson Casement w/ Grids

3-C-15 " Stationary w/ Grids

4- Stock Stationary Skylites

6' wide - Stanley Double Left Active

9' Ceiling or

Vaulted? Price Teases

3-1 OC Per 30 Shingle

D-4 White Siding


1/2" Drywall

Trim Allowance

1 Interior Prehung 36"

Colourist Door

1 1/2 Floor

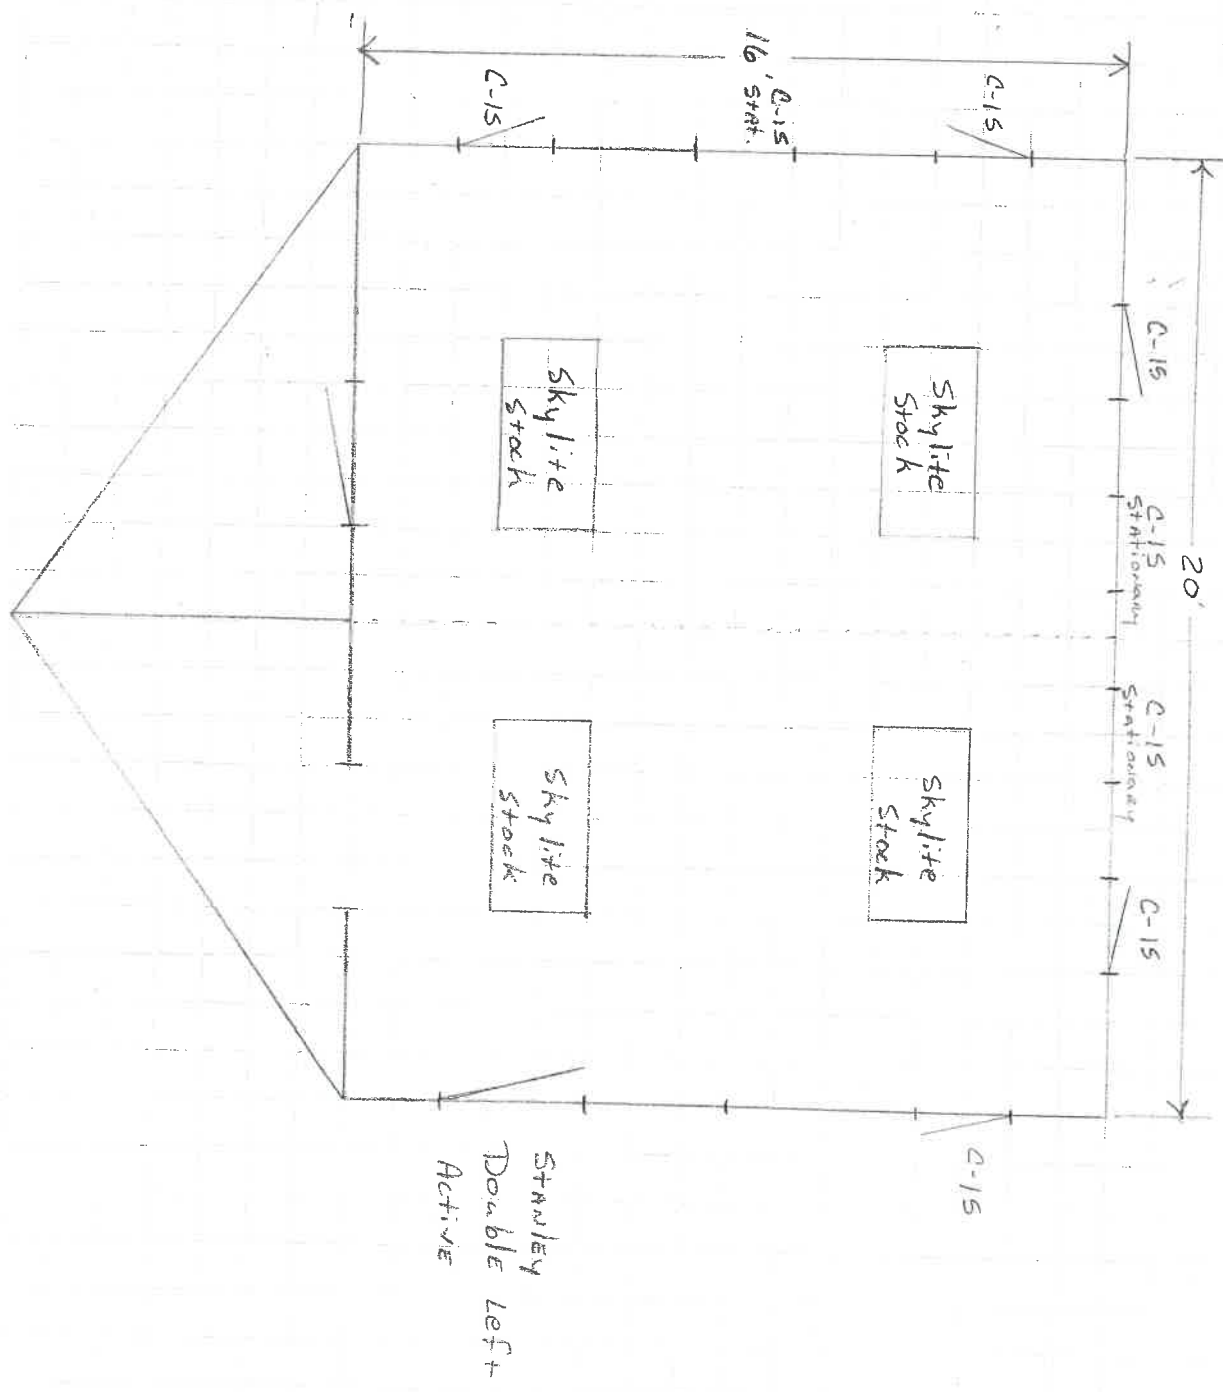


NAPOLEON BUILDING DEPARTMENT (SAMPLE DRAWING)

VENTS Ridge

ROOFING 3 in 1

UNDERLAYMENT 3/4" OSB

SHEATHING 7/16" OSB

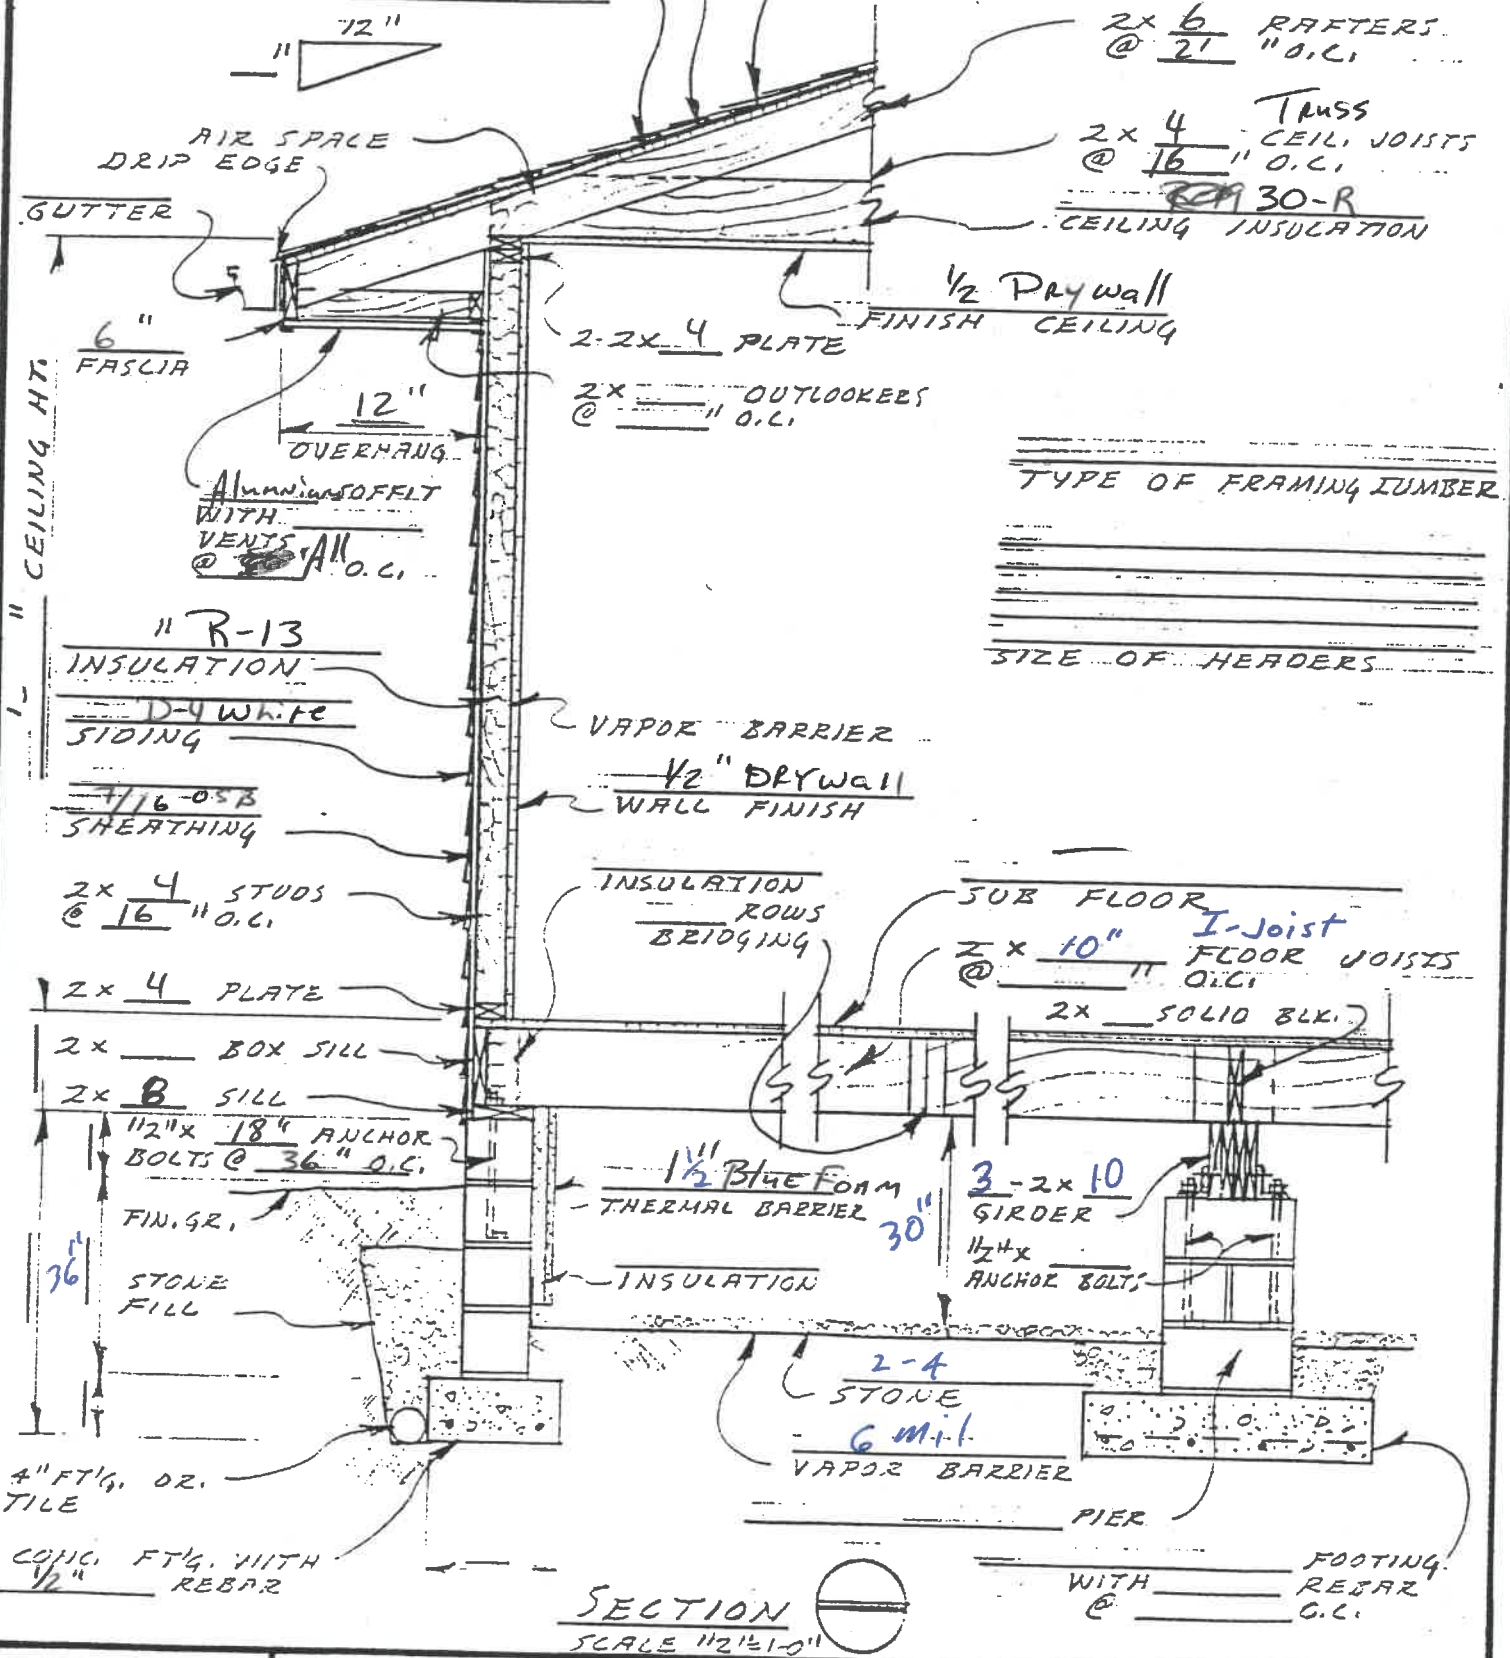

2x6 RAFTERS @ 21" O.C.

2x4 TRUSS CEIL. JOISTS @ 16" O.C.

CEILING INSULATION R-30-R

1/2" DRYWALL FINISH CEILING

2x4 OUTLOOKERS @ 16" O.C.

TYPE OF FRAMING LUMBER

SIZE OF HEADERS

1" R-13 INSULATION

D-4 WHITE SIDING

7/16" OSB SHEATHING

2x4 STUDS @ 16" O.C.

2x4 PLATE

2x BOX SILL

2x B SILL

1 1/2" x 18" ANCHOR BOLTS @ 36" O.C.

FIN. GR.

STONE FILL

4" FTG. DR. TILE

CONC. FTG. WITH 1/2" REBAR

VAPOR BARRIER

1/2" DRYWALL WALL FINISH

INSULATION ROWS BRIDGING

SUB FLOOR I-JOIST FLOOR JOISTS @ 16" O.C.

2x SOLID BLK.

1 1/2" Blue Foam THERMAL BARRIER

3-2x10 GIRDER

1 1/2" x ANCHOR BOLTS

INSULATION

2-4 STONE

6 mil. VAPOR BARRIER

PIER

FOOTING WITH REBAR @ O.C.

SECTION SCALE 1/2" = 1'-0"

DATE WALL SECTION @ CRAWL SPACE DWG. NO OF

4-11-87 54