

CITY OF NAPOLEON WATER TAPPING PERMIT FORM

PERMIT #:

ISSUED:

JOB LOCATION: _____

SUBDIVISION NAME: _____ LOT #: _____

OWNER: Keith Frueh

ADDRESS: 185 Old Creek Dr.

CONTRACTOR: _____ PHONE: _____

TAP SIZE: 1" X 1.5" _____ 2" _____ OTHER _____

AMOUNT PAID: _____ YOKE SIZE: _____


PLUMBING CONTRACTOR: _____ PH: _____

DATE OF TAP: 8-18-04 OLD TAP #: — NEW TAP #: 0461

SIZE AND KIND OF MAIN: 8" AC

LOCATION OF MAIN: 9' North of North curb DEPTH OF MAIN: 6'

DIST FROM HYDRANT VALVE: 130' W of Hyd 198 @ Oakwood DIST TO CURB STOP FROM CORP: 48'

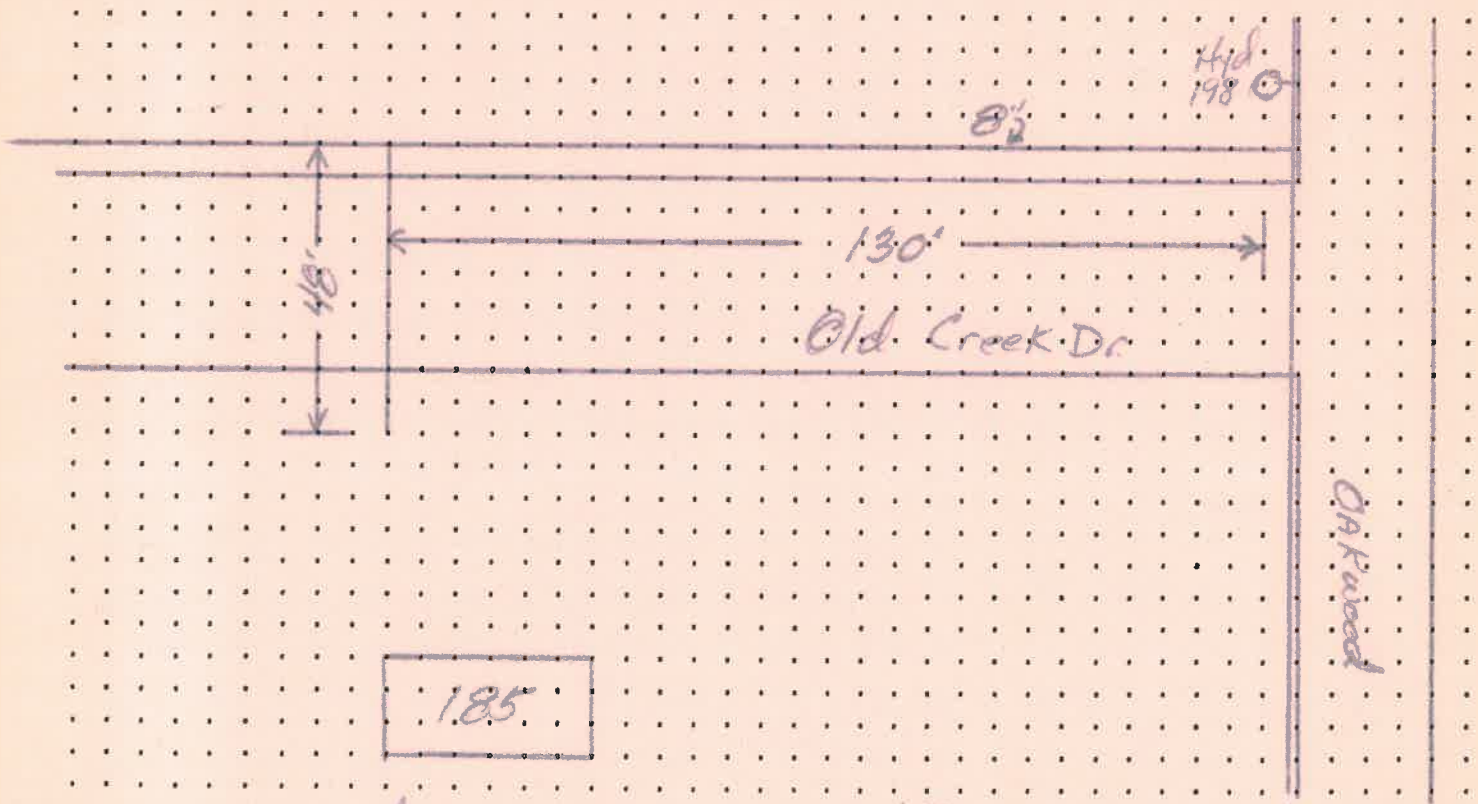

DATE APPROVED: Jan 12, 05 BY: [Signature]

CITY OF NAPOLEON WATER TAPPING PERMIT FORM

PERMIT #:

ISSUED:

JOB LOCATION: _____

SUBDIVISION NAME: _____ LOT #: _____

OWNER: Keith Fruchey
ADDRESS: 185 Old Creek Dr.

CONTRACTOR: _____ PHONE: _____

TAP SIZE: 1" X 1.5" _____ 2" _____ OTHER _____

AMOUNT PAID: _____ YOKE SIZE: _____


PLUMBING CONTRACTOR: _____ PH: _____

DATE OF TAP: 8-18-04 OLD TAP #: — NEW TAP #: 0461

SIZE AND KIND OF MAIN: 8" AC

LOCATION OF MAIN: 9' North of North CURB DEPTH OF MAIN: 6'

DIST FROM HYDRANT ~~TO~~ 130' W of Hyd 198 @ Oakwood DIST TO CURB STOP FROM CORP: 48'

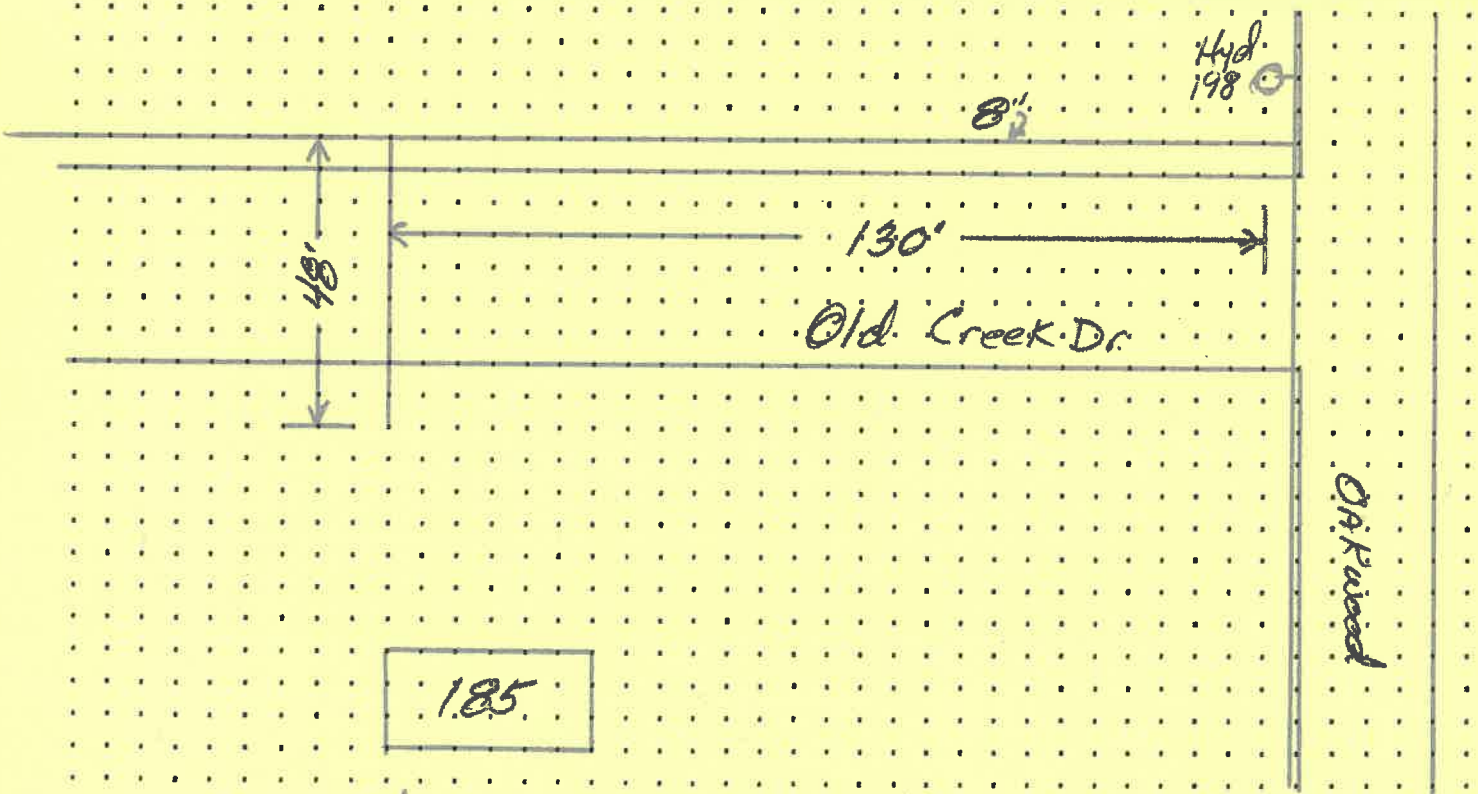

DATE APPROVED: Jan 12, 05 BY: Jerry C. Mantel