

CITY OF NAPOLEON ZONING PERMIT APPLICATION

THIS APPLICATION IS FOR RESIDENTIAL DEMOLITIONS, FENCES, POOLS, SHEDS,
DRIVEWAYS, SIDEWALKS & SEWERS

P-16-0233

DATE July 22, 2016 JOB LOCATION 191 Old Creek Dr.
 OWNER Gregory D. Rebecca J. Wisniewski TELEPHONE # 419-599-7106
 OWNER ADDRESS 191 Old Creek Dr.
 CONTRACTOR Weaver Burns Ltd CELL PHONE # 330.852.2103
 DESCRIPTION OF WORK TO BE PERFORMED Stone pad: 10'x16' shed
 ESTIMATED COMPLETION DATE August ESTIMATED COST \$7,000

DESCRIPTION	FEE	TOTAL COST
Demo Permit	(100.3100.46690) \$100.00	\$
Fence	\$25.00	\$
Pool	\$25.00	\$
Garage and Shed Under 200 SF (Detached)	\$25.00	\$ 25 ⁰⁰
Driveway	0	\$
Sidewalk/Curbing	0	\$
Sewer Outside	0	\$
Subtotal:		\$
		\$
TOTAL FEE:		\$ 25 ⁰⁰

I FULLY UNDERSTAND THAT NO EXCAVATION, CONSTRUCTION OR STRUCTURAL ALTERATION, ELECTRICAL OR MECHANICAL INSTALLATION OR ALTERATION OF ANY BUILDING STRUCTURE, SIGN, OR PART THEREOF AND NO USE OF THE ABOVE SHALL BE UNDERTAKEN OR PERFORMED UNTIL THE PERMIT APPLIED FOR HEREIN HAS BEEN APPROVED AND ISSUED BY THE CITY OF NAPOLEON BUILDING/ZONING DEPARTMENT.


I hereby certify that I am the Owner of the named property, or that the proposed work is authorized by the Owner of record and that I have been authorized by the Owner to make this application as his/her authorized agent and I agree to conform to all applicable laws of the jurisdiction. In addition, if a permit for Work described in this application is issued, I certify that the code official or the code official's authorized representative shall have the authority to enter areas covered by such permit at any reasonable hour to enforce the provisions of the code(s) applicable to such permit.

I HEREBY ACKNOWLEDGE THAT I HAVE READ AND FULLY UNDERSTAND THE ABOVE LISTED INSTRUCTIONS.

SIGNATURE OF APPLICANT: Gregory D. Wisniewski DATE: July 22, 2016

PRINT NAME: Gregory D. Wisniewski

BATCH # _____ CHECK # 9179 DATE _____

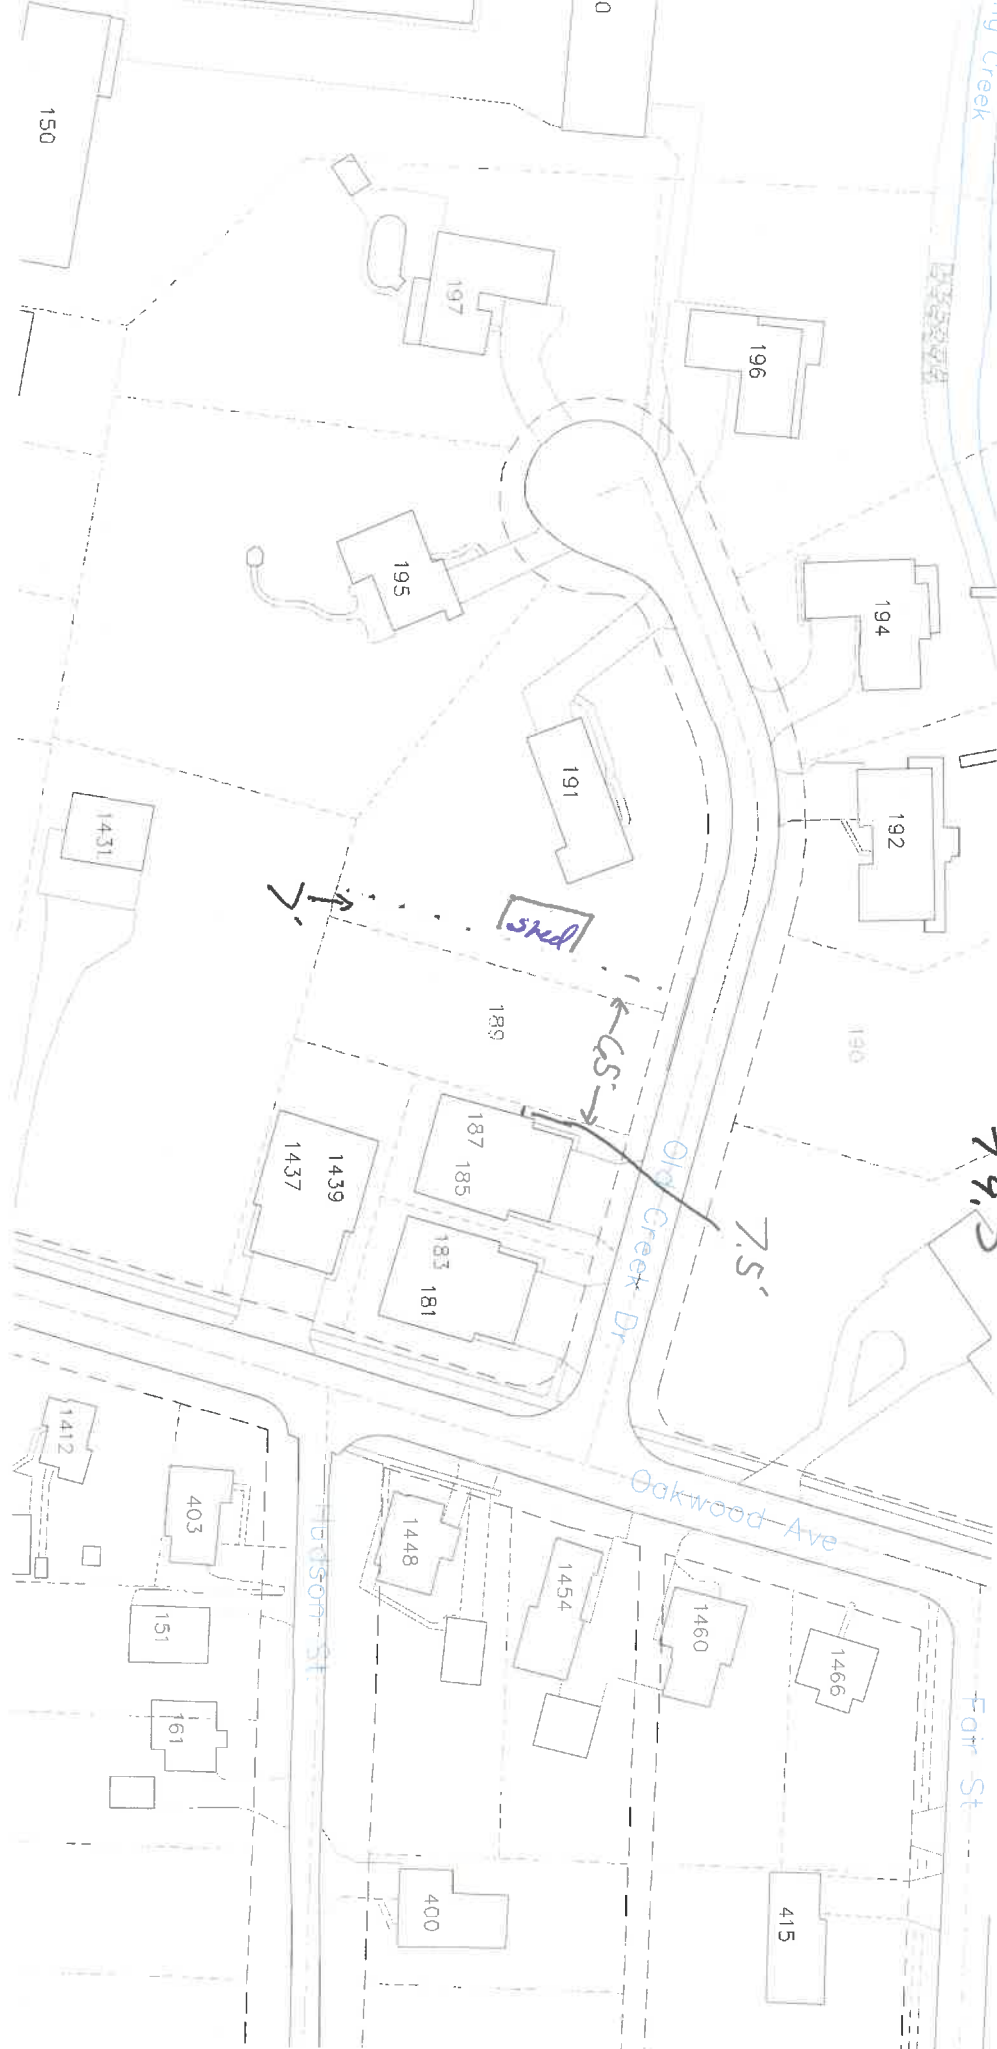

22.5
79.5

shed

65'

7.5'

Old Creek

Old Creek Dr

Oakwood Ave

Fort St

Harrison St