

BP 2010-18

CITY OF NAPOLEON GENERAL PERMIT APPLICATION

THIS APPLICATION IS FOR RESIDENTIAL CONSTRUCTION INCLUDING BUILDING, ELECTRICAL, PLUMBING, MECHANICAL & REMODELING

DATE 4-12-10 JOB LOCATION 150 ORCHARD LANE

OWNER JIM STEUENS TELEPHONE # _____

OWNER ADDRESS 150 ORCHARD

CONTRACTOR MOCK-BUEHLER BUILDERS CELL PHONE # 392-6184

DESCRIPTION OF WORK TO BE PERFORMED 12x24 GARAGE + siding

ESTIMATED COMPLETION DATE 5-12-10 ESTIMATED COST 9000.00

Affected Floor Area (AFA): In existing structures, it is the area affected by the improvement, i.e. a new wall dividing a room (the AFA would be only the room and not all the rooms).

DESCRIPTION	FEE	TOTAL COST
<i>Addition & Alterations</i> Square foot in (AFA) x \$0.05 = \$	+	\$25.00 = \$ <u>25.00</u>
<i>Electrical</i> Circuits in (AFA) x \$3.00/Circuit = \$	+	\$25.00 = \$
<i>Plumbing</i> Traps in (AFA) x \$3.00/Trap = \$	+	\$25.00 = \$
Siding and/or Roofing		\$25.00 \$
Windows/Doors		\$25.00 \$
Decks		\$25.00 \$
Garage and Shed over 200 SF (Detached)		\$25.00 \$
Electrical Service Upgrade		\$25.00 \$
Water Heater		\$25.00 \$
Furnace and/or AC Replacement		\$25.00 \$
	MBP (100.3100.46510)	Subtotal: \$ <u>25.00</u>
	(100.0000.42700) PLUS Ohio Board of Building Standards Fee + 1%	\$ <u>.25</u>
	TOTAL FEE:	\$ <u>25.25</u>

I FULLY UNDERSTAND THAT NO EXCAVATION, CONSTRUCTION OR STRUCTURAL ALTERATION, ELECTRICAL OR MECHANICAL INSTALLATION OR ALTERATION OF ANY BUILDING STRUCTURE, SIGN, OR PART THEREOF AND NO USE OF THE ABOVE SHALL BE UNDERTAKEN OR PERFORMED UNTIL THE PERMIT APPLIED FOR HEREIN HAS BEEN APPROVED AND ISSUED BY THE CITY OF NAPOLEON BUILDING/ZONING DEPARTMENT.

I hereby certify that I am the Owner of the named property, or that the proposed work is authorized by the Owner of record and that I have been authorized by the Owner to make this application as his/her authorized agent and I agree to conform to all applicable laws of the jurisdiction. In addition, if a permit for Work described in this application is issued, I certify that the code official or the code official's authorized representative shall have the authority to enter areas covered by such permit at any reasonable hour to enforce the provisions of the code(s) applicable to such permit.


I HEREBY ACKNOWLEDGE THAT I HAVE READ AND FULLY UNDERSTAND THE ABOVE LISTED INSTRUCTIONS.

SIGNATURE OF APPLICANT: Keith Buehler DATE: 4-12-10

PRINT NAME: KEITH BUEHLER

BATCH # 22374 CHECK # 09671 DATE 4-12-10

SCANNED
4-23-10

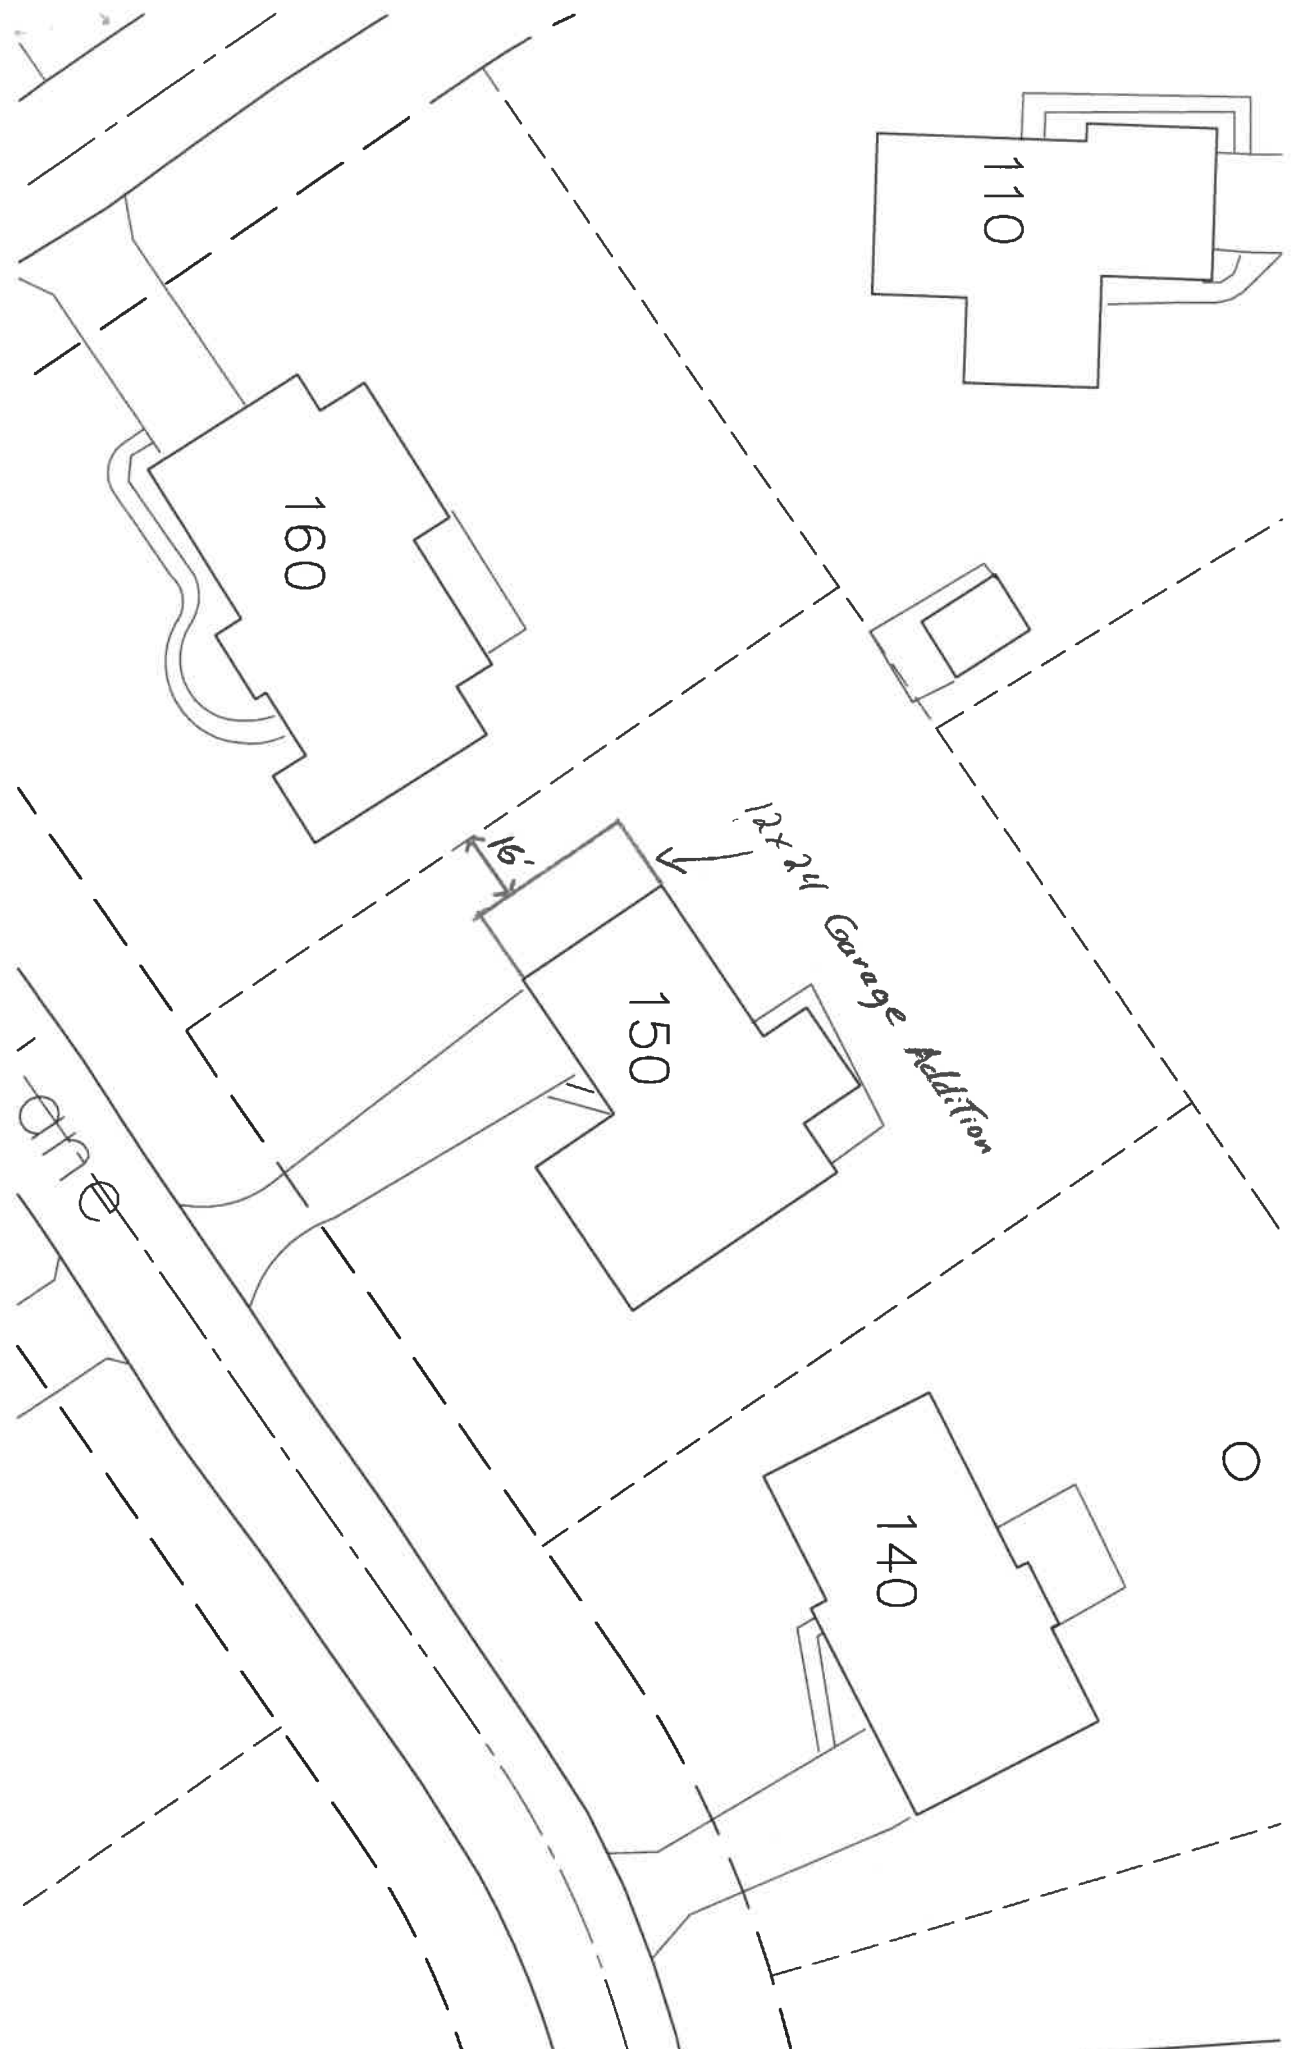

110

160

150

140

12x24 Garage Addition

16'

driv

○