

Date - 6-29-93  
Location - 215 + 205 Orchard  
Owner - POOL - Baker  
Address -  
Contractor - Jerry Glanz  
Address -  
Work Discrip. - yard drain  
                  - installation


205 Orchard

215 Orchard

P/L

P/L

@ 3.2' connection  
@ connection  
4" ADS solid

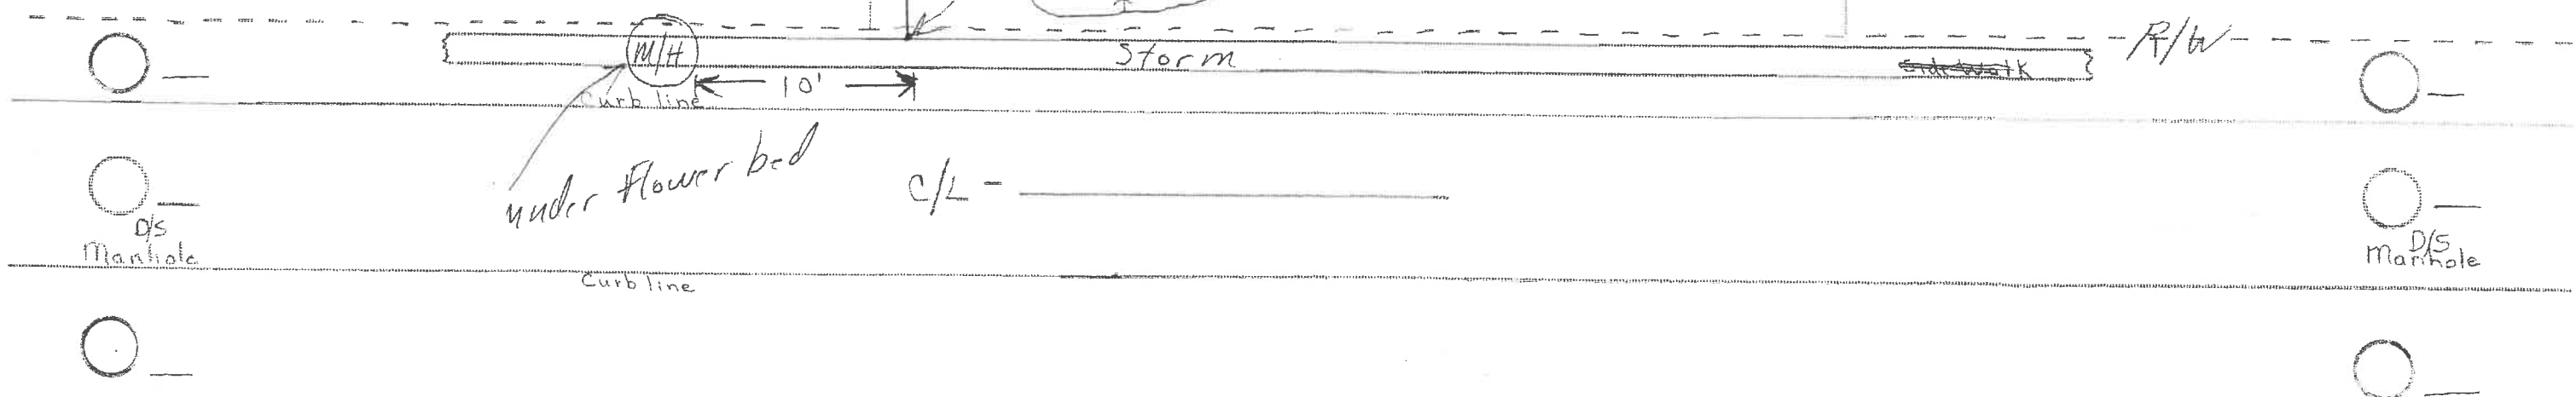

Place an X for the manhole applicable.