

message

reply

TO ROGER SCHWIEBERT

E-134 RD 8 B RT #1

HAMLER OHIO 43524

FOLD

subject ROBERT BAKER RESIDENCE

LOCATED AT 215 ORCHARD LANE

- | | |
|-------------------------------|---|
| 1. TYPE OF EXTERIOR SHEATHING | $\frac{1}{2}$ " CDX + 1" Dow Board |
| 2. INTERIOR CEILING FINISH | 1X8 V groove siding |
| 3. INTERIOR WALL FINISH | 1X8 V groove siding |
| 4. SPACING OF 2X4 STUDS | 16" ϕ |
| 5. SPACING OF RAFTERS | 24" ϕ |
| 6. WALL INSULATION | $3\frac{1}{2}$ " fibre glass + 1" Dow Board |

date 8-4-86

signed *EH*

date 8/16/86

signed R.W.S. Grant

SENDER: Mail white and pink copies with carbon intact.

RECEIVER: Reply; retain white copy, return pink copy.

215
Orchard
Ln

CITY OF NAPOLEON
255 W. Riverview
NAPOLEON, OHIO 43545

message

reply

to ROGER SCHWIEBERT
E-134 RD B B RT #1
HAWLER OHIO 43522

FOLD


subject ROBERT BAKER RESIDENCE
LOCATED AT 215 ORCHARD LANE
1. TYPE OF EXTERIOR SHEATHING
2. INTERIOR CEILING FINISH
3. INTERIOR WALL FINISH
4. SPACING OF 2x4 STUDS
5. SPACING OF RAFTERS
6. WALL INSULATION

date 8-4-86 signed FH

date _____ signed _____

SENDER: Mail white and pink copies with carbon intact.

RECEIVER: Reply, retain white copy, return pink copy.

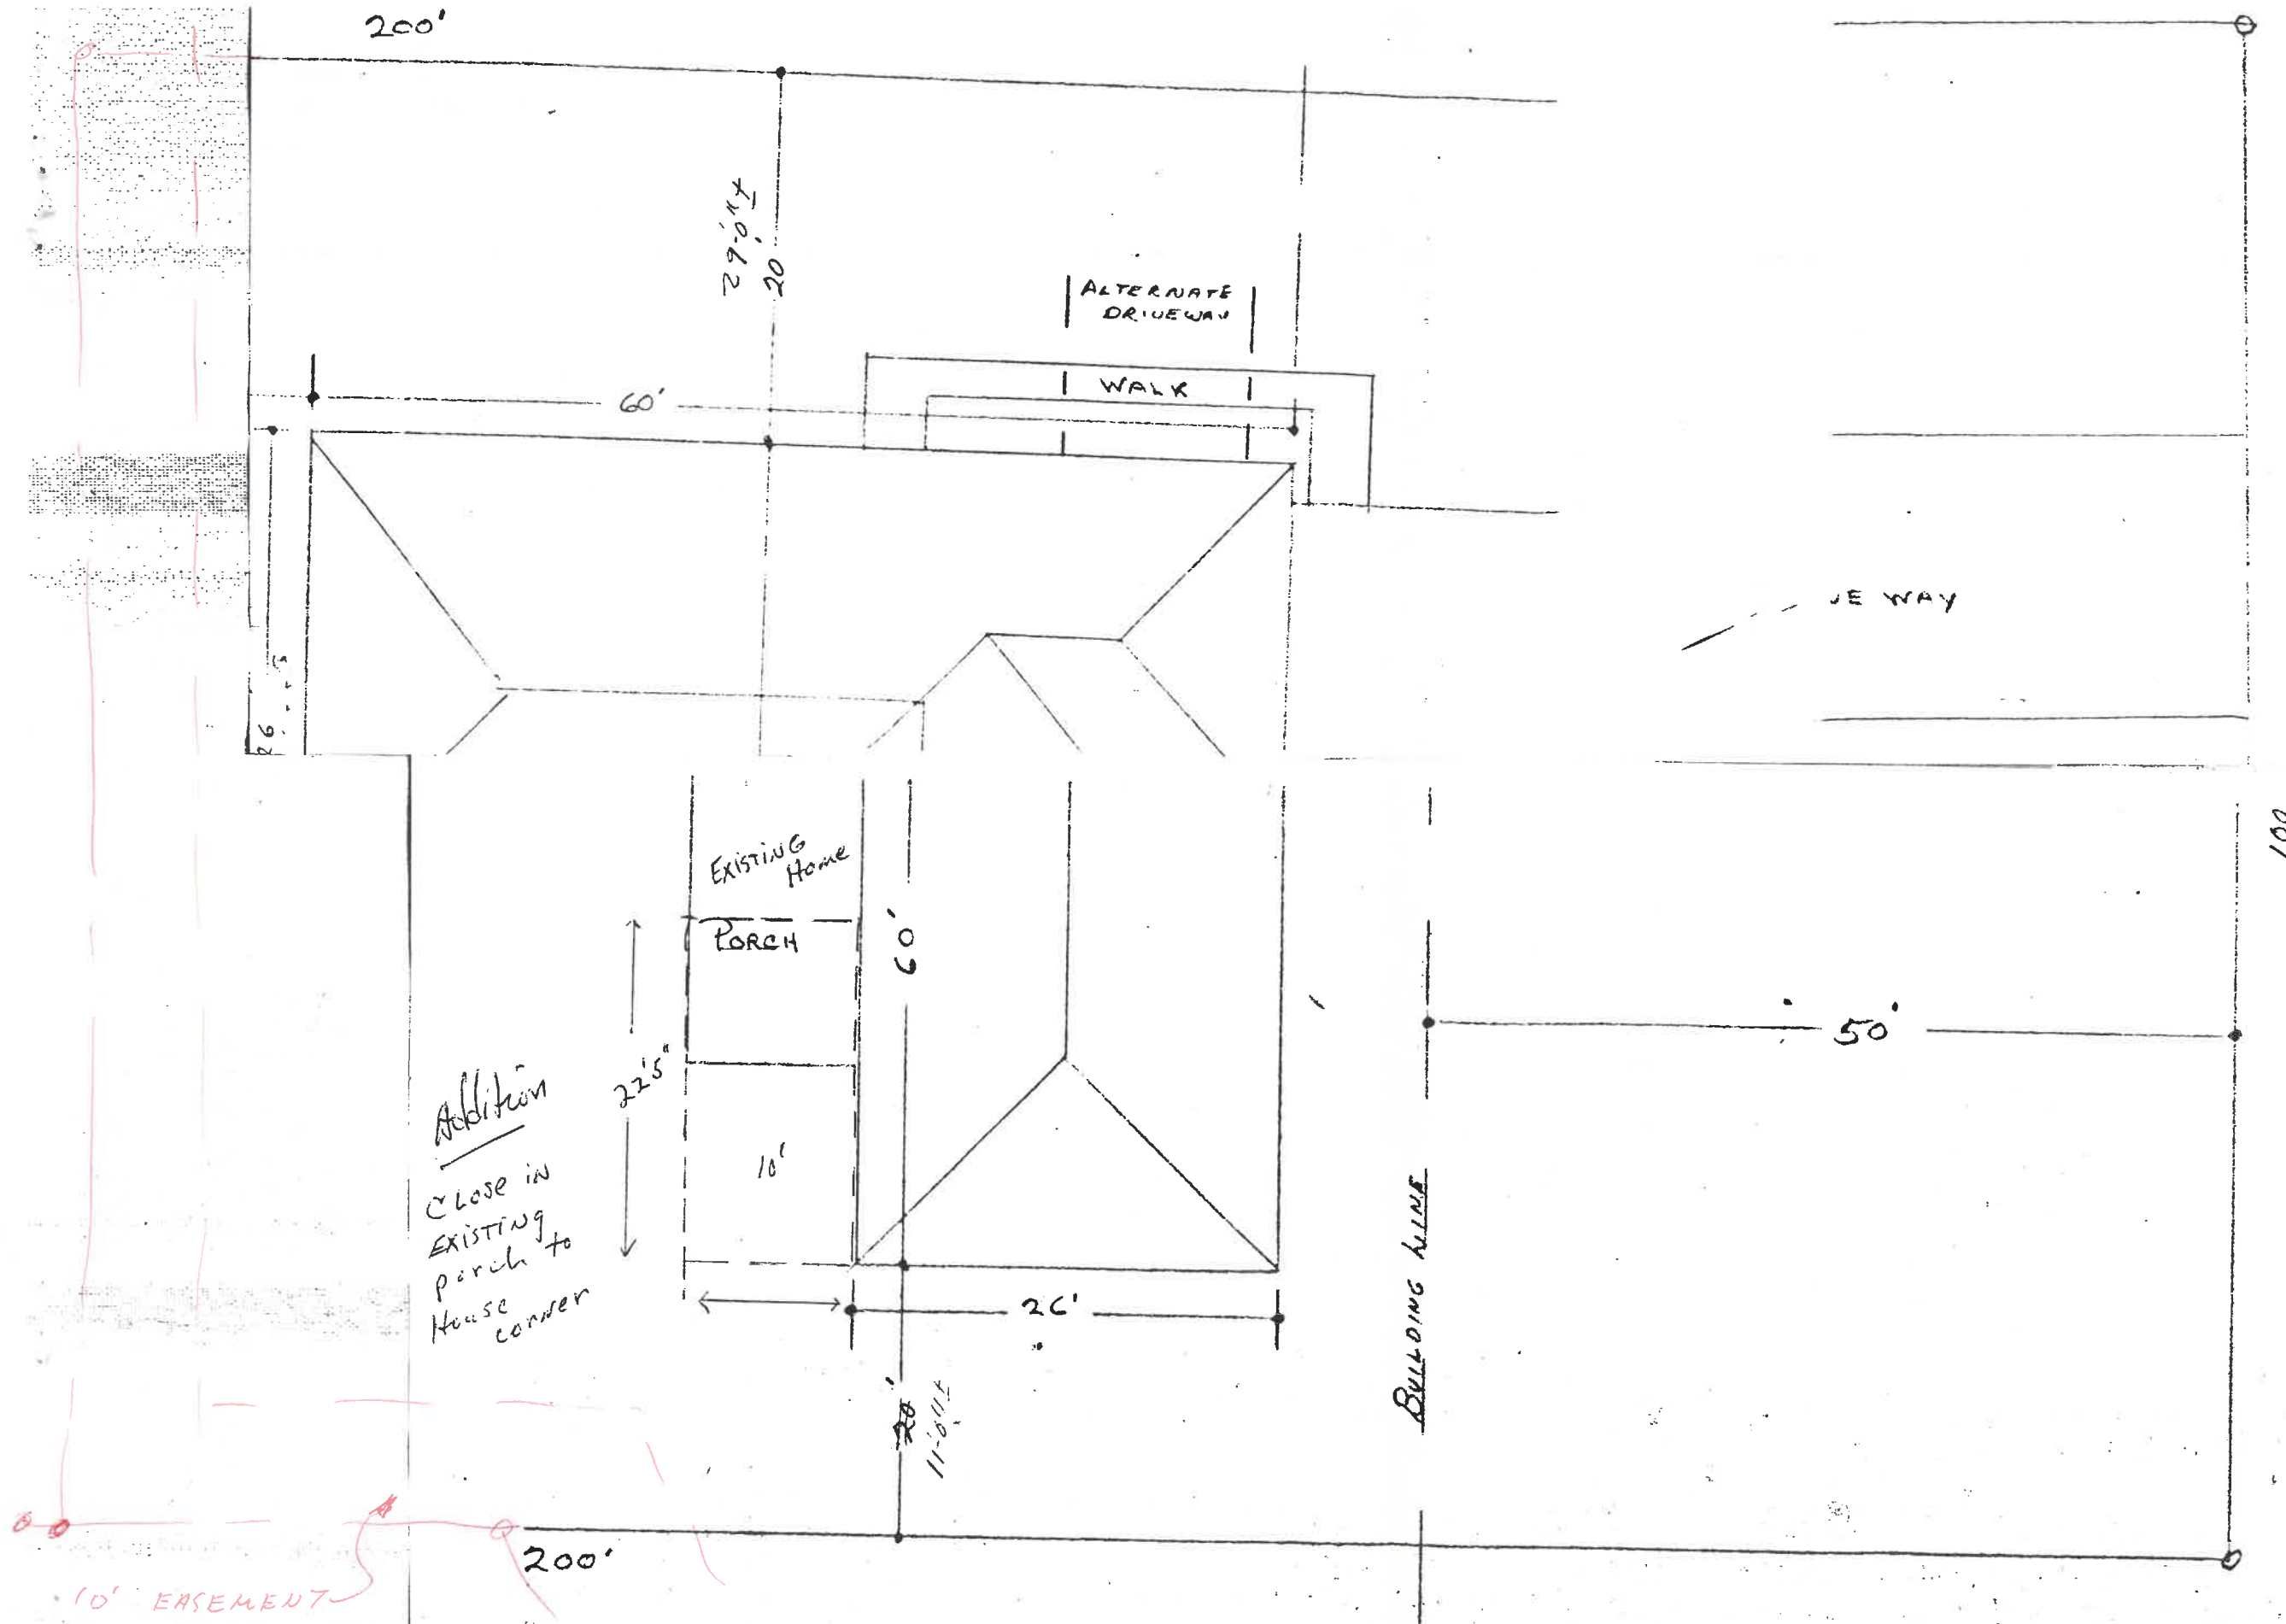

IF SIDE DRIVE IS USED, LEFT SIDEYARD BE 10' RIGHT SIDEYARD 30'

PLOT PLAN
SCALE 1/2" = 5'


E-134 RD. 8B-RT. 1
HAMLER, OH 43524

MASTER CARPENTER
419-274-4583


ROGER SCHWIEBERT CONSTRUCTION

BLUEPRINTS • PLANNING • ESTIMATES
ALL PHASES OF CONSTRUCTION
FOOTER TO FINISH

Baker

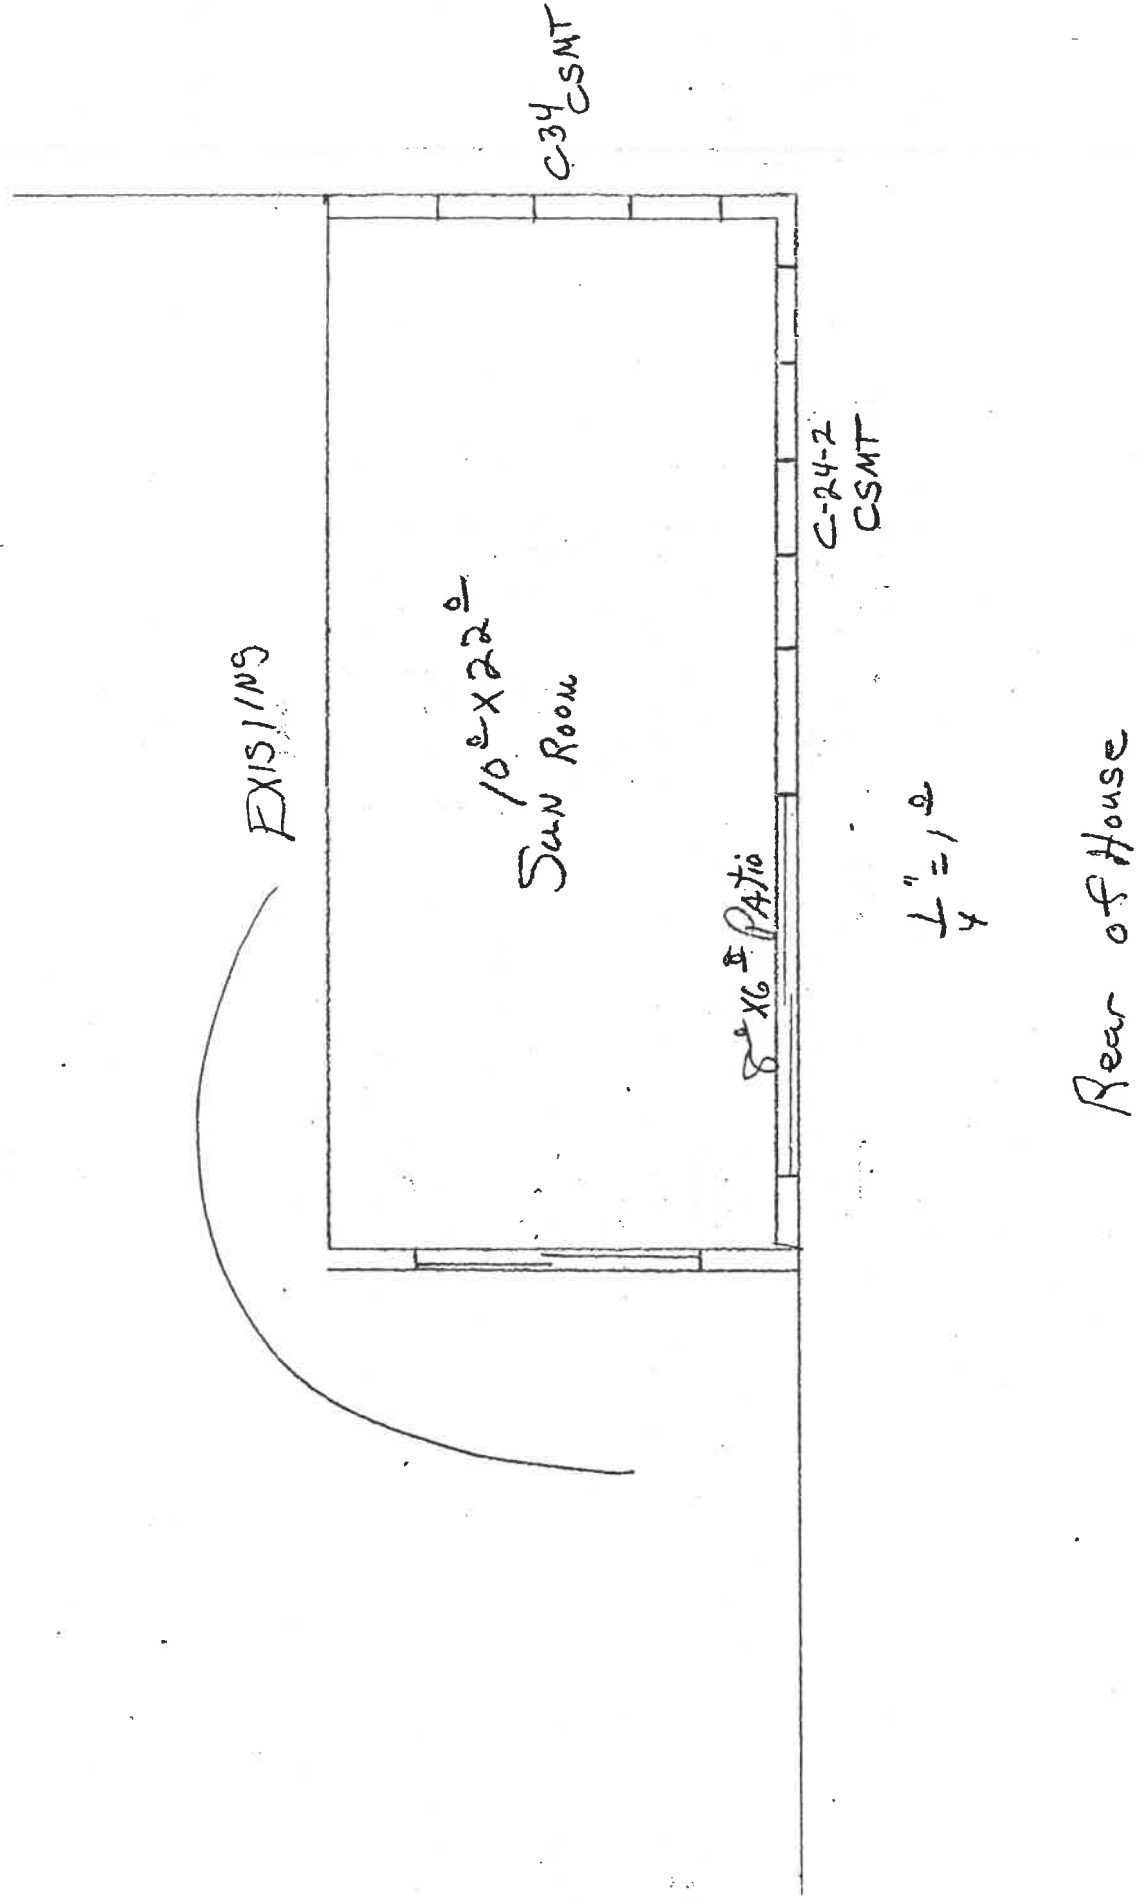


Roof construction

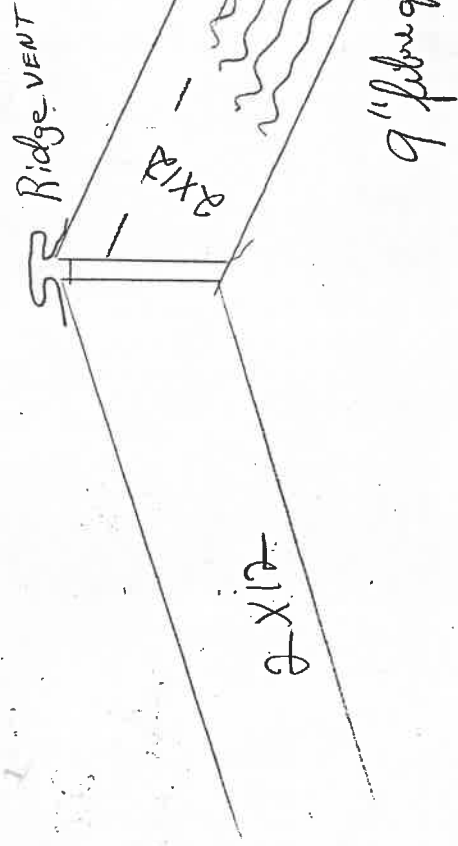

Baker
215 Orchard Lane

E-134 RD, 8B-RT, 1
HAMLER, OH 43524
MASTER CARPENTER
419-274-4583

ROGER SCHWIEBERT CONSTRUCTION
BLUEPRINTS • PLANNING • ESTIMATES
ALL PHASES OF CONSTRUCTION
FOOTER TO FINISH

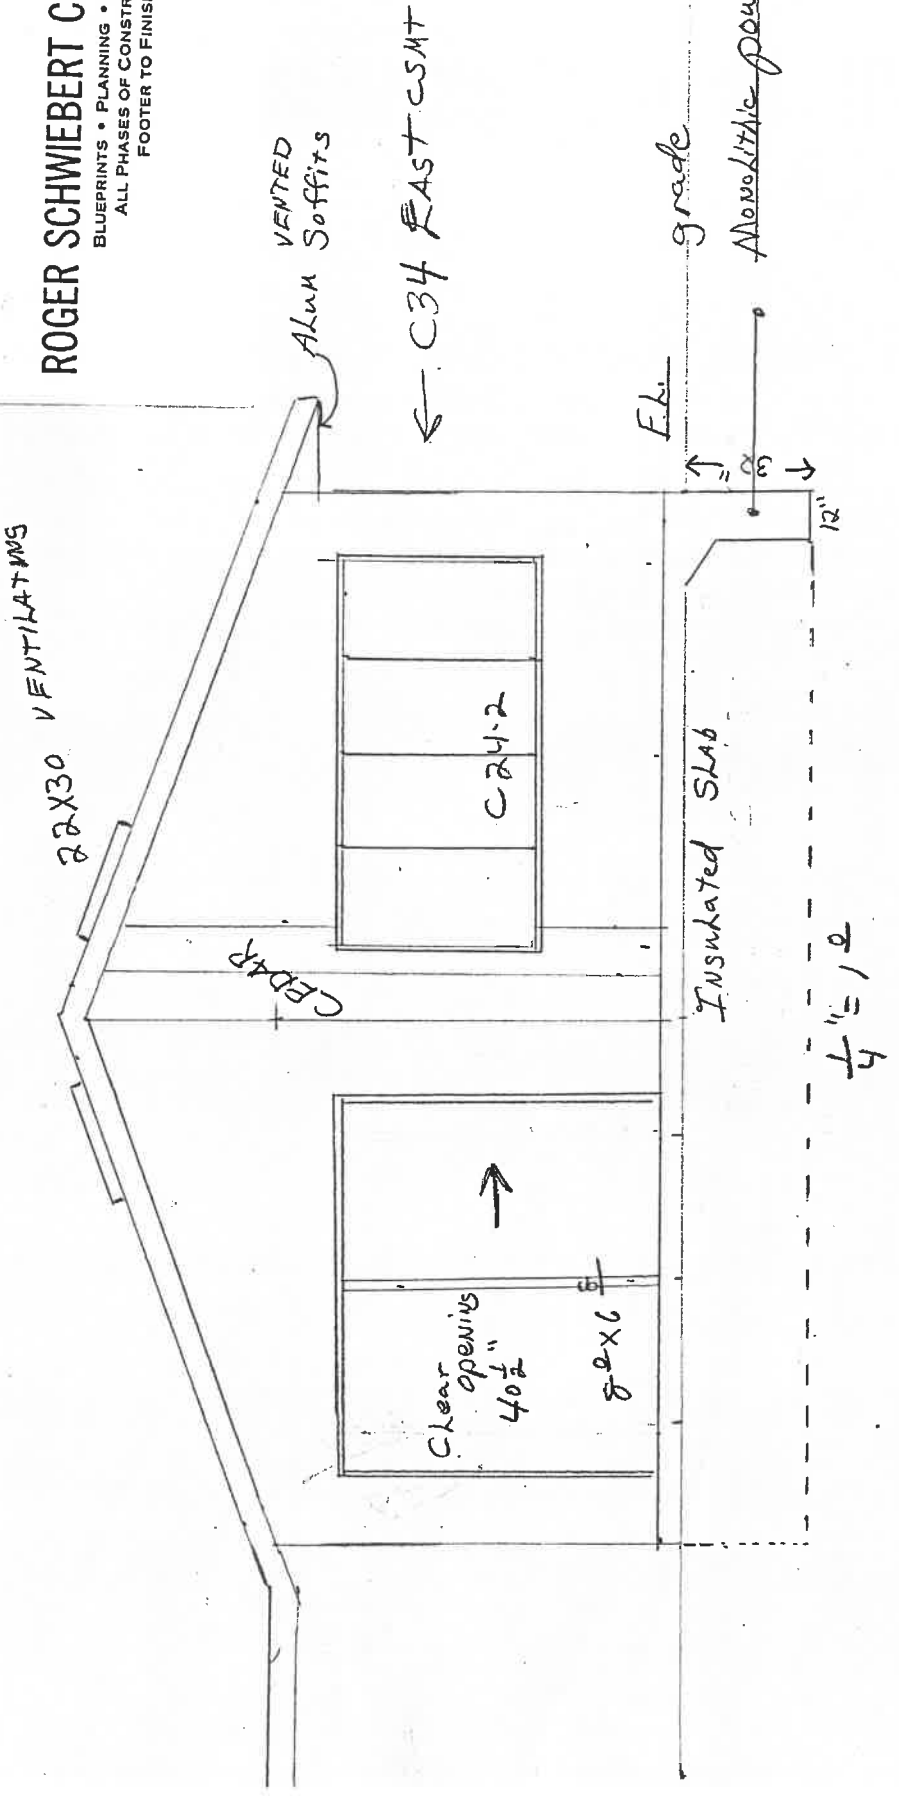

Roof construction

Ridge VENT

2x12
3" air space
235 # real shingle
15 # felt
1 Row CDX plywood

9" fibre glass

E-134 RD. 8B-RT. 1
HAMLER, OH 43524

MASTER CARPENTER
419-274-4583

ROGER SCHWIEBERT CONSTRUCTION
BLUEPRINTS • PLANNING • ESTIMATES
ALL PHASES OF CONSTRUCTION
FOOTER TO FINISH

Baker
215 ORCHARD LANE

2x2x30 VENTILATORS

CEDAR

VENTED
ALUM Soffits

← C34 EAST CSMT

C24-2

Clear opening
40 1/2"
8x6

Eq. grade

Insulated SLAB

↑ 8" ↓
12"

1/4" = 1'-0"

Non-slipic pour. Typ. all ext walls

Bob Baker 215 Orchard Lane Nap. O.

E-134 RD. 8B-RT. 1
HAMLER, OH 43524

MASTER CARPENTER
419-274-4583

ROGER SCHWIEBERT CONSTRUCTION
BLUEPRINTS • PLANNING • ESTIMATES
ALL PHASES OF CONSTRUCTION
FOOTER TO FINISH

