

**CITY OF NAPOLEON
BUILDING CONSTRUCTION PERMIT
(1, 2 or 3 Family Dwelling)**

Owner Name *Mrs Gladys Des Orange*
 Address *902 W. Main St.*
 Builder Name *Helph Zimmerman&Son*
 Address *Co. Road P. Napoleon* Tel. *592-1120*

Lot Information:

Street No. *607 Orwig Ave.*
 Lot *Part of 21* Subdivision *Heller&Donnellays 2nd*
 Lot Dimensions Lot Area Sq. Ft.
 Yard Set Back: Front Rear
 Side Side

Zoning *"A"* Intended use of Building: *Converting existing garage roof into a flat sloping roof. 2.5/12 slope (no increase in size of garage)*

Building Information:

Single *v* Double Multiple New Construction Addition Remodel *x*
 Size: Length *18'* Width *20'* No. of Stories *1*
 Floor Area: 1st Floor 2nd Floor 3rd Floor Basement
 Unfinished Attic Garage
 Foundation: Piers Full Basement Part Basement
 Concrete Block
 Walls: Frame Block Brick Other
 Electrical: Wiring Electric Heating Electrical Appliances
 Plumbing: Fixtures or Traps Warm Air Heating Hot Water Heating
 Additional Information: *This permit was obtained prior to starting work.*

Date Applicant Signature
 Owner - Builder - Agent

Inspection Record:

Work Started Foundations Plumbing, Heating
 Set Back, Side Lines Plumbing (Rough In) And Air Conditioning
 Excavation Erecting Frame Roof
 Footing Electrical Work

Comments: *Completed 11/4/75 inspected & approved by Paul*



Certificate of Occupancy Issued
 Pink - Engineer Inspector

Permit No. *421-65*
 Issued *10/30/75*
 By *[Signature]* Building Inspector
 Valuation *\$550.00*

Fees	Base	Plus	Total
Construction	<i>\$0.00</i>		<i>\$0.00</i>
Plumbing			
Electrical			
Heating			
Water Tap			
Sewer Tap			
Temporary Elec.			
TOTAL	<i>\$6.00</i>	<i>--</i>	<i>\$6.00</i>

Heller & Donnellys 2 Part of 21

JOB - GLADYS DESGRANGE
LOCATION 6507 ORWIG AVE NAPOLEON LA
By - RALPH ZIMMERMAN & SON
SCALE 1/2" = 1'-0"
DATE - 10-24-75

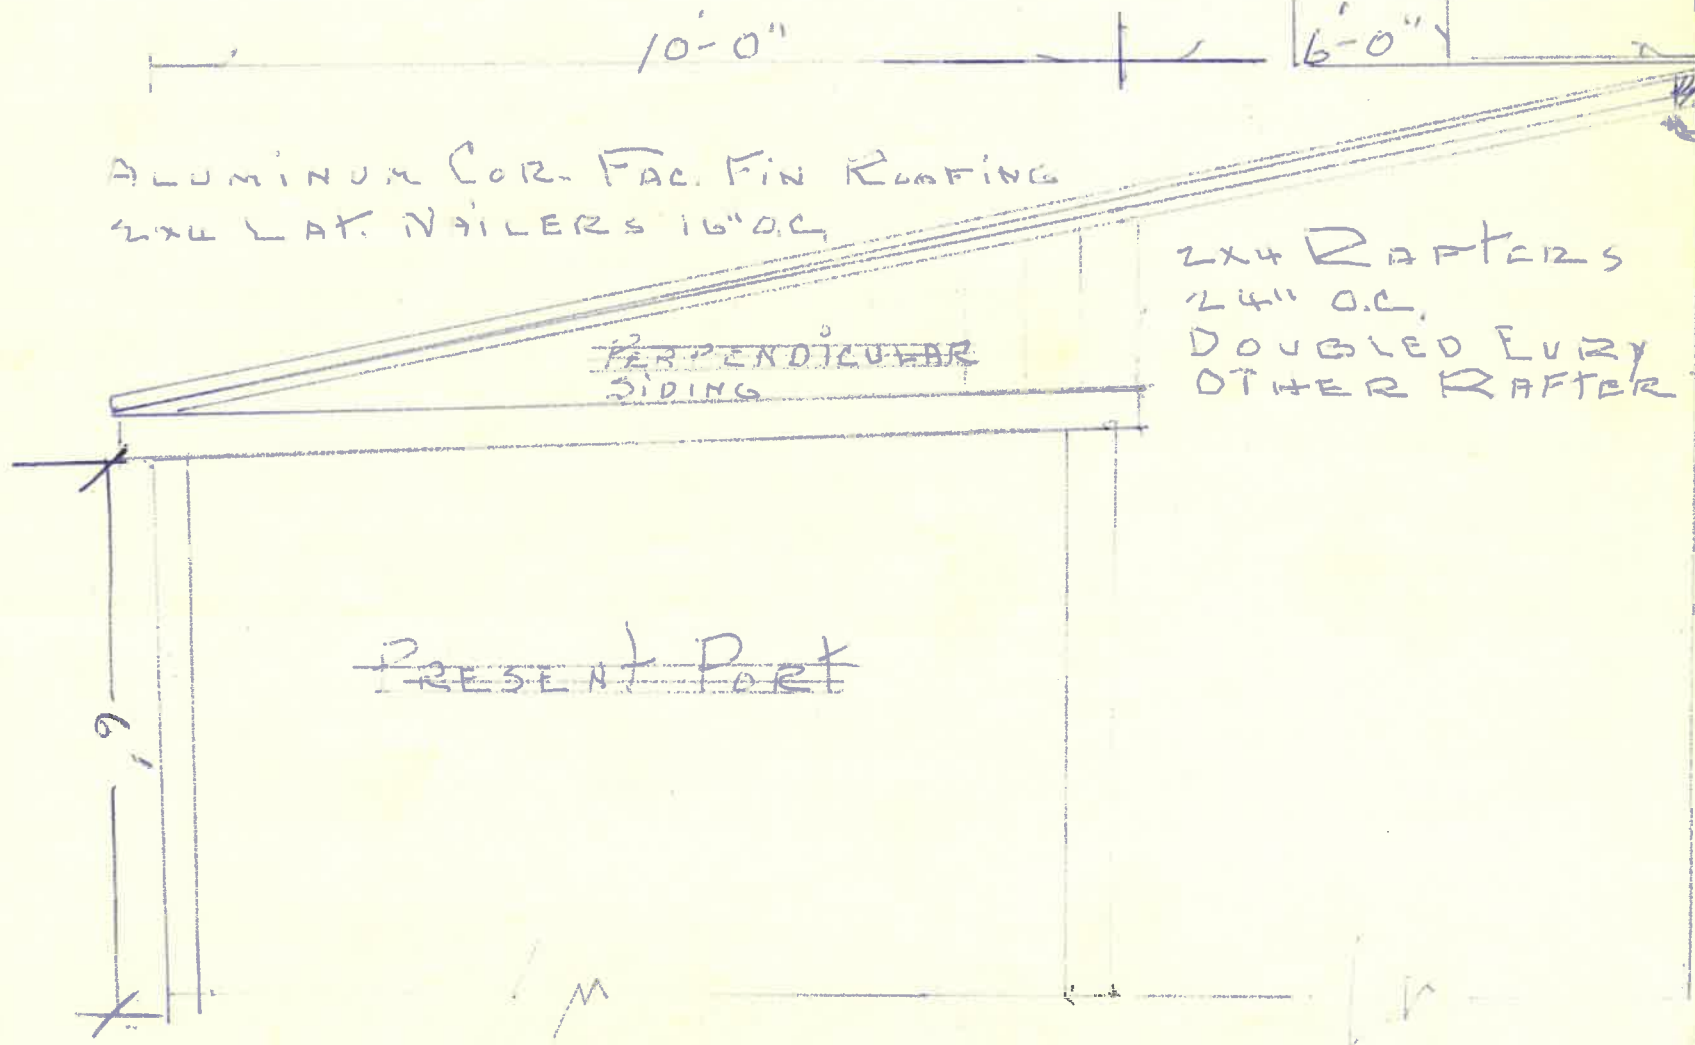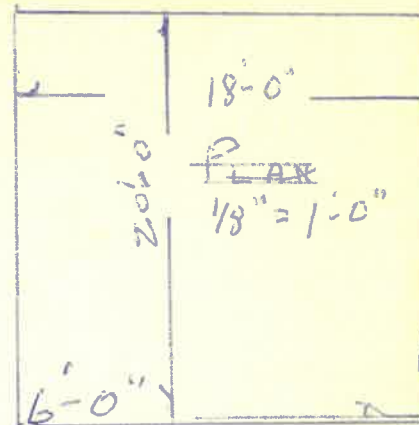

ROOF SEC OVER PORT ONLY