


2015

1" = 20'

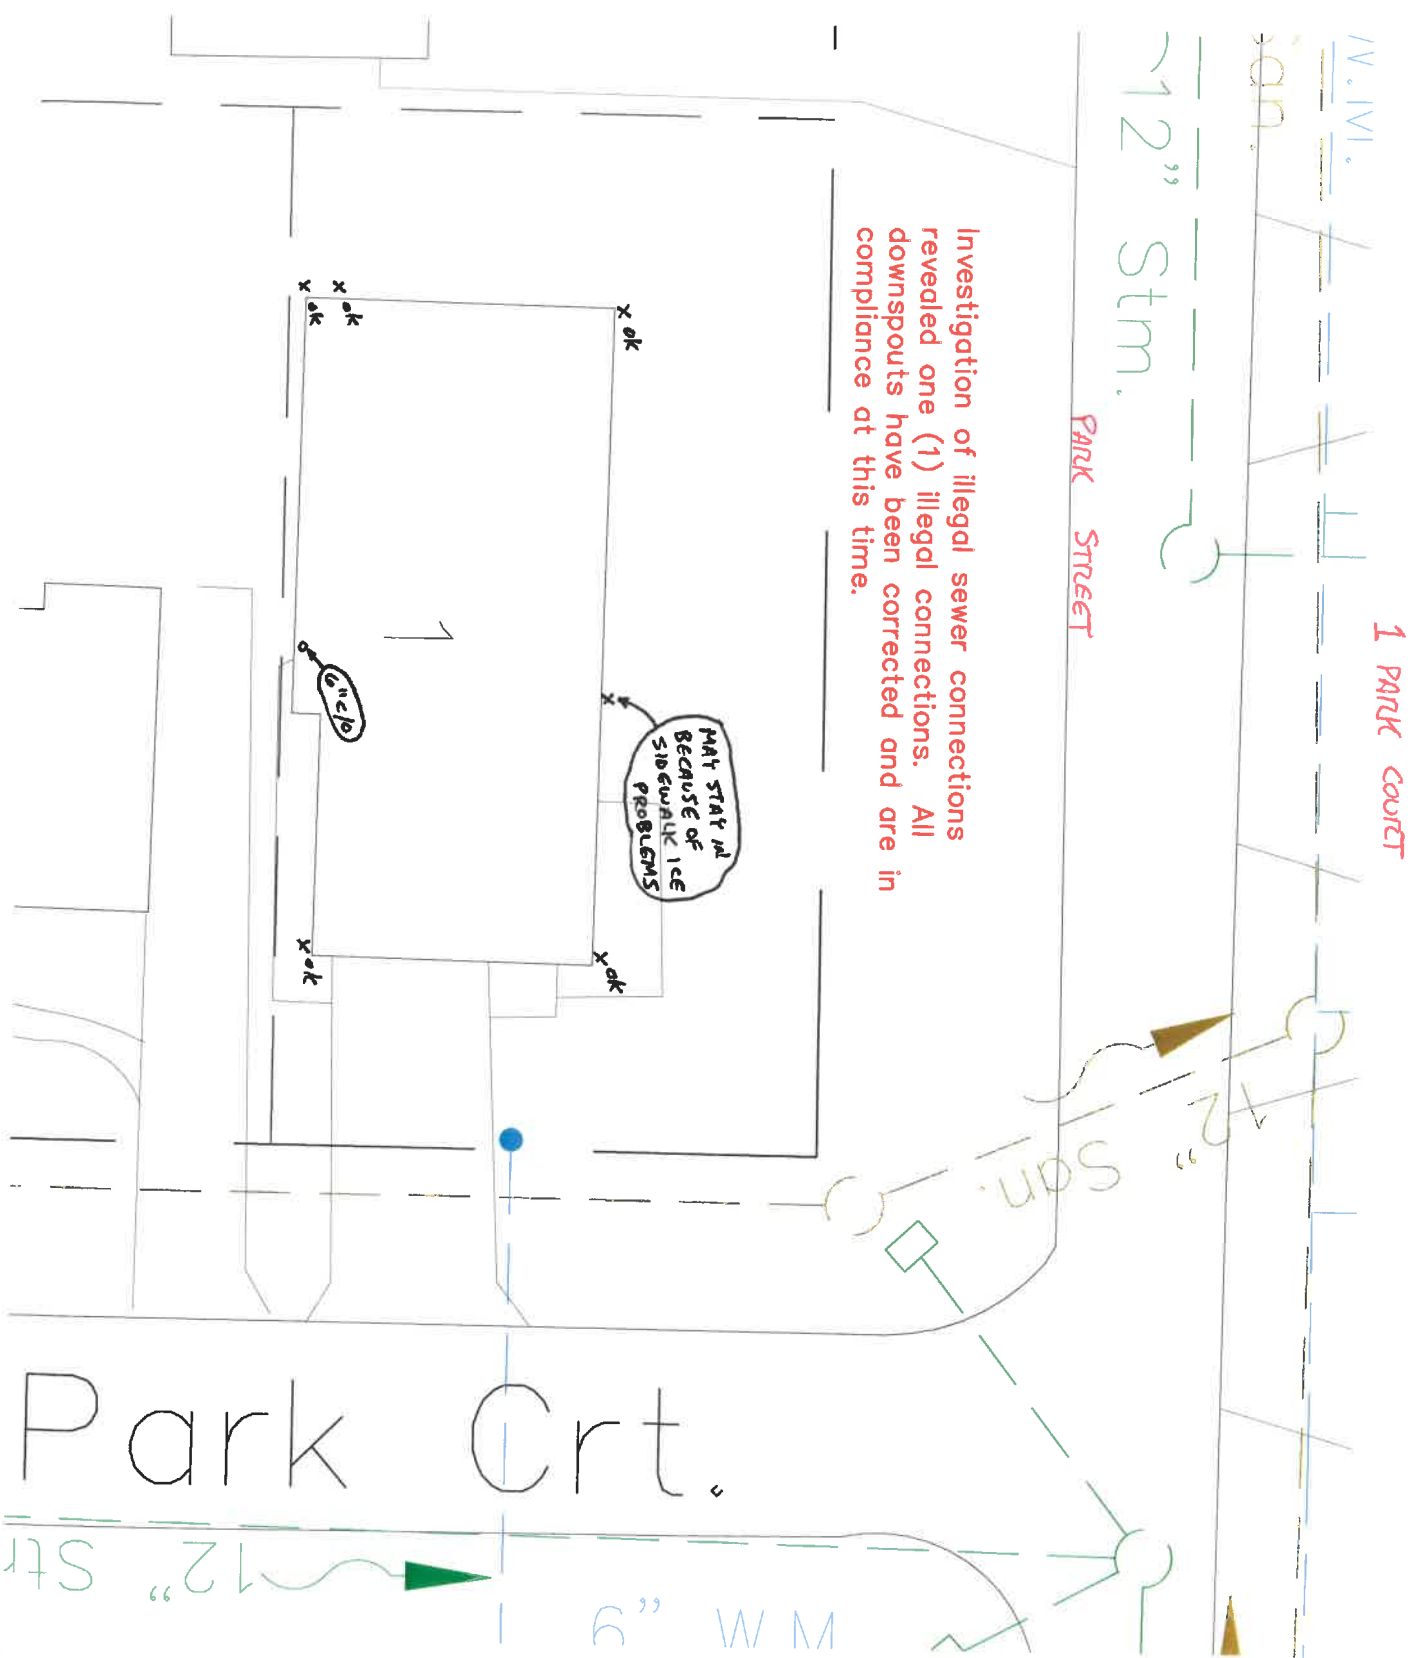

Investigation of illegal sewer connections revealed one (1) illegal connections. All downspouts have been corrected and are in compliance at this time.

SCANNED