


New Sanitary Service to R/W

1"=20'

2-2-22-

Scott Wagner Plumbing + Heating

Insp. By: A. Debit

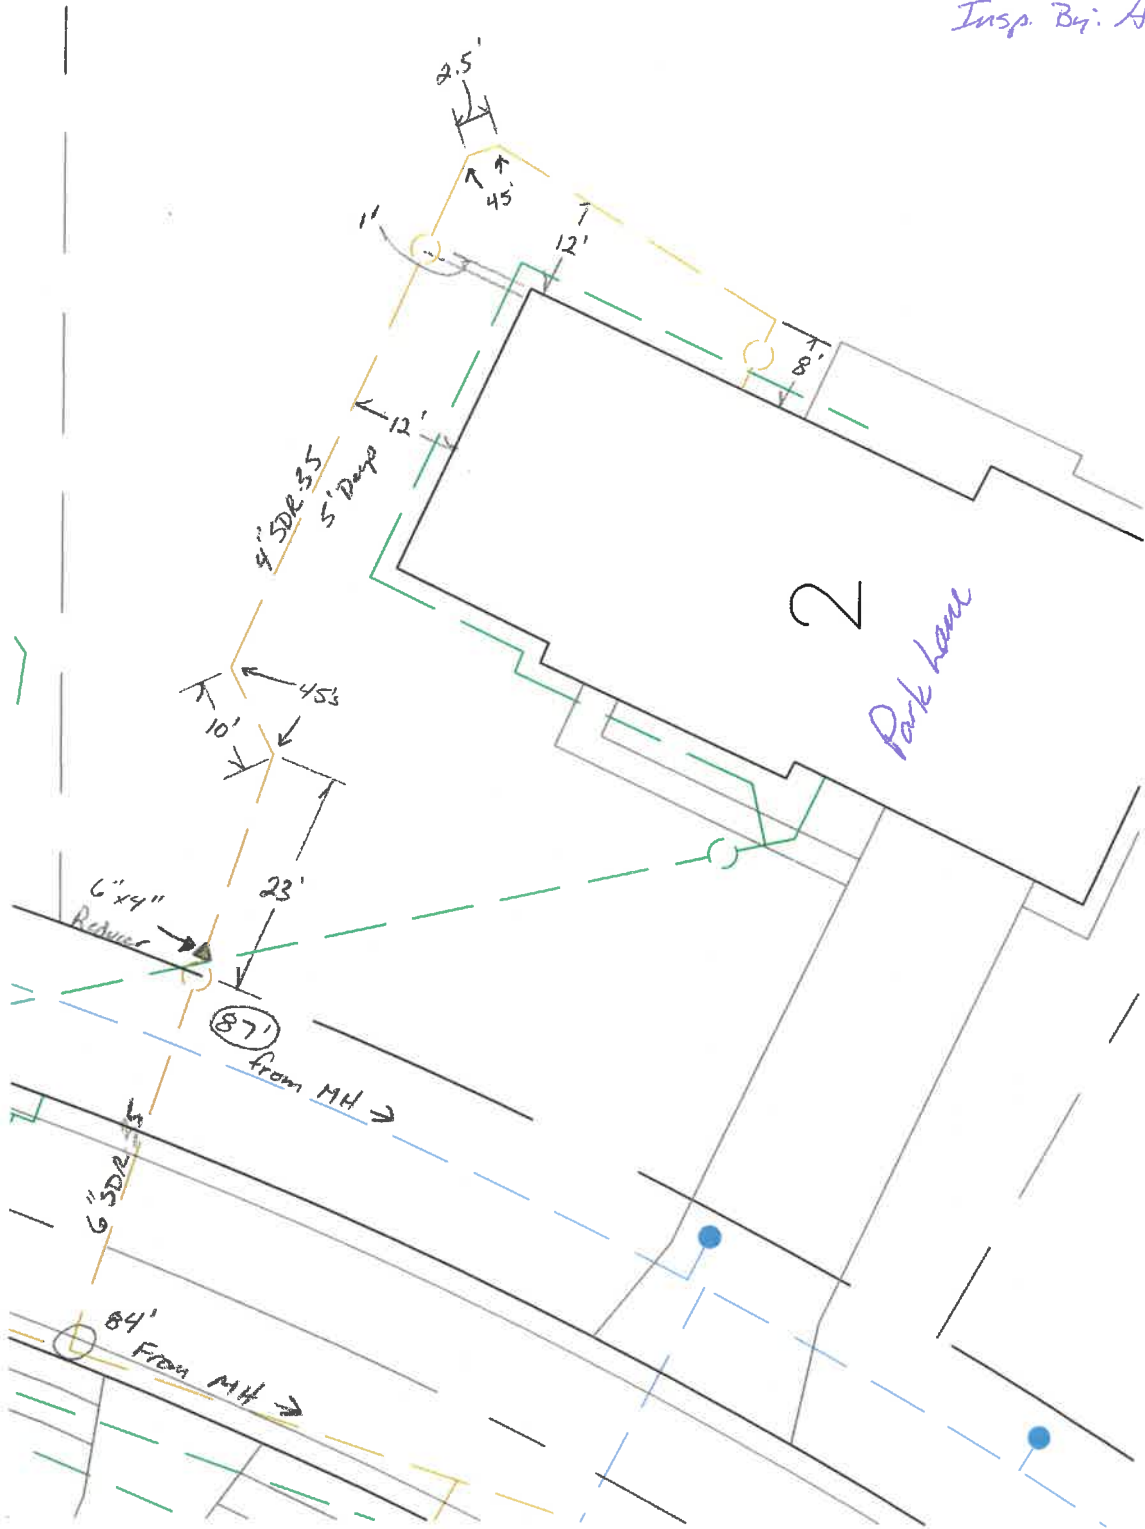

Dist. from MH off Park Phase I As-Builds