

PERMIT

CITY OF NAPOLEON, OHIO — DEPT. OF BUILDING & ZONING
255 W. Riverview Avenue, Napoleon, Ohio 43545 (419) 592-4010

Permit No. 257 Date May 27, 1981
Job Location 626 Park St. Valuation \$ 3,500.00
Owner Stanley Herman Address 626 Park St.
Contractor SELF Telephone No. 592-5261
Address SAME
Electric Contractor _____
Plumbing Contractor _____
Mechanical Contractor _____

This permit is issued for work described in the plans, specifications, and/or application submitted, as approved by the Building Commissioner of the City of Napoleon, Ohio. Work shall conform to all pertinent construction and land use Codes and Ordinances.

Work Information:

Residential XX Commercial _____ Industrial _____
New Construction _____ Addition XX Remodel _____
Brief Description of Work Extension of existing garage

ISSUED BY Richard H. Hayman DEPT. OF BUILDING & ZONING
Building Official

It is the owners or contractors responsibility to call the Building Department for the following (x) inspections:

- Footing excavation prior to placing concrete.
- Footing drains and foundation prior to backfill.
- Prepared sub-grade prior to placing concrete floor slab.
- Sanitary sewer
- Rough-in electrical, plumbing and service framing prior to installing wall board.
- Final electrical, plumbing and heating.
- Final building inspection, prior to occupancy.

PERMIT & FEES

Building Permit	\$ <u>3.00</u>
Electrical Permit	\$ _____
Plumbing Permit	\$ _____
Mechanical Permit	\$ _____
Demolition Permit	\$ _____
Zoning Permit	\$ <u>-0-</u>
Sign Permit	\$ _____
Water Tap	\$ _____
Sewer Tap	\$ _____
Temp. Elec.	\$ _____
Other	\$ _____
TOTAL FEES	\$ <u>3.00</u>
LESS FEES PAID	\$ <u>-0-</u>
BALANCE DUE	\$ <u>3.00</u>

Permit is not valid until all fees are paid in full, and shall be void if work is not started within six months of date above.

PAID
MAY 27 1981
CITY OF NAPOLEON

CITY OF WASHINGTON
 DEPARTMENT OF CONSTRUCTION DEPARTMENT
 APPLICATION FOR BUILDING PERMIT
 (Please print or type)

I, the undersigned, hereby make application for construction, installation, alteration, work as herein specified, agreeing to do all such work in accordance with the City of Washington's adopted Building Codes.

Project Name 626 Park St Cost of project \$3,500
 Applicant Name Stanley J Herman Address 626 Park St
 Occupancy Self Telephone No. 592-5261
 Address 626 Park St

Lot Information (Not required for siding job)
 Lot No. 262 Subdivision Wm Sheffield's 3rd Add.
 Lot Area 66 ft. x 123.5 ft. Area sq. ft.
25'4" 9'8" 3'10" 26'11"

Work Information:
 Residential Commercial Industrial
 New Construction Addition Remodel
 Accessory Building Siding (Specific Type)

Brief Description of Work: Addition of two car garage to existing garage
 Size: Length 20'2" Width 20'2" No. of Stories 1
 Area: 1st Floor 406.7 sq. ft. Basement sq. ft.
 2nd Floor sq. ft. Accessory Bldg. sq. ft.
 3rd Floor sq. ft. Other sq. ft.


Additional Information:

APPLICATION FOR PERMIT SHALL BE ACCOMPANIED BY TWO COMPLETE SETS OF PLANS INCLUDING: ELEVATIONS, FLOOR PLANS, CROSS SECTIONS AND PLOT PLAN. IF ADDITION OR REMODELING, SHOW ALL EXISTING STRUCTURES AND THEIR SIZE AND LOCATION. ALL PLANS SHALL BE DRAWN TO SCALE.

Date May 27 1981 Applicant's Signature Stanley J Herman

257
 PERMIT FEE \$ 3.00


Stan Herman
626 Park St.

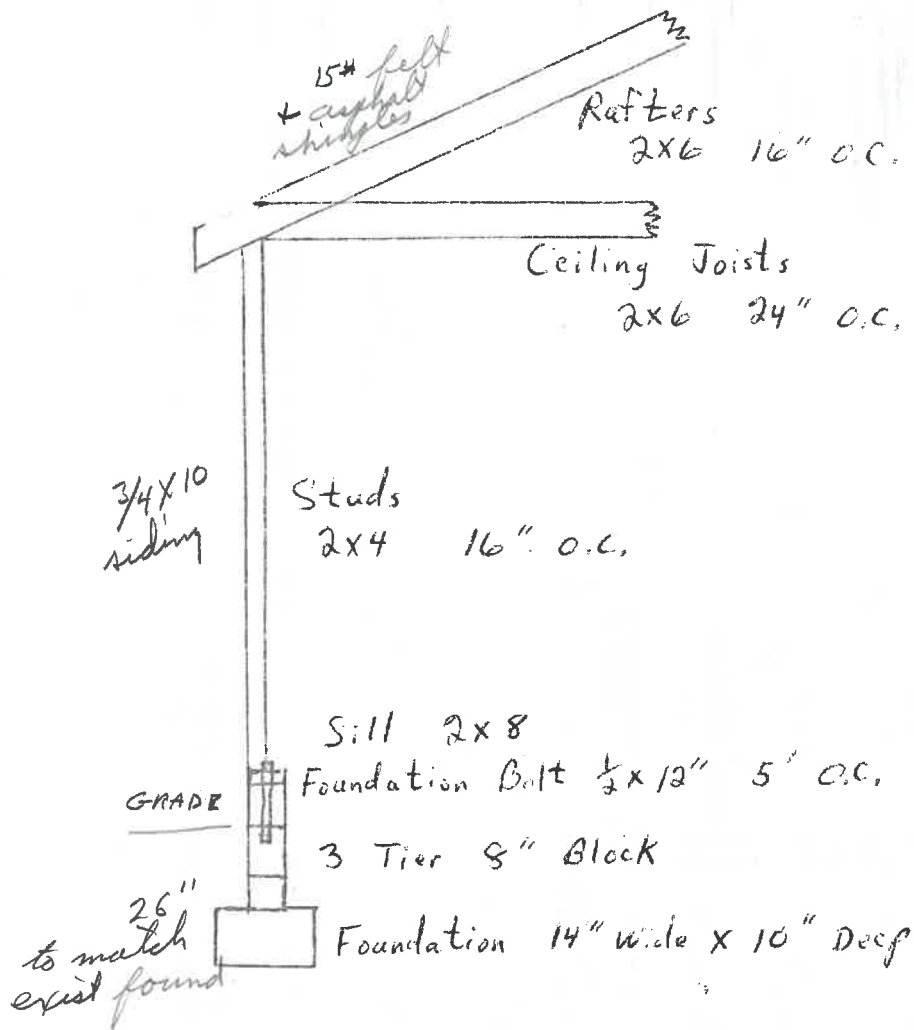


CITY OF NAPOLEON
BUILDING DEPT.

Plan Approval

By RBH Date 5-27-81

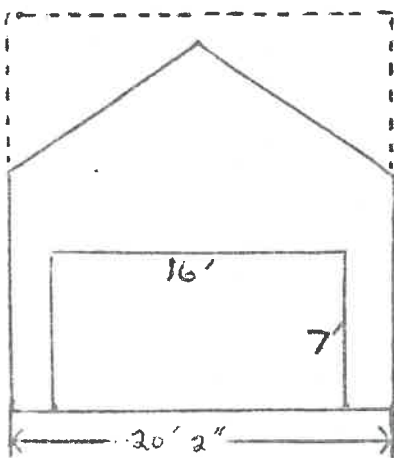

View from North

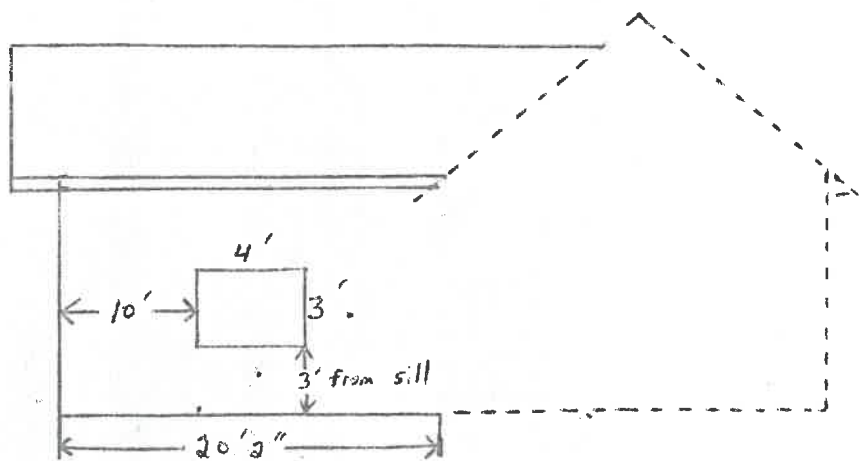


View from West

Stan Herman

626 Park St

1" = 15'

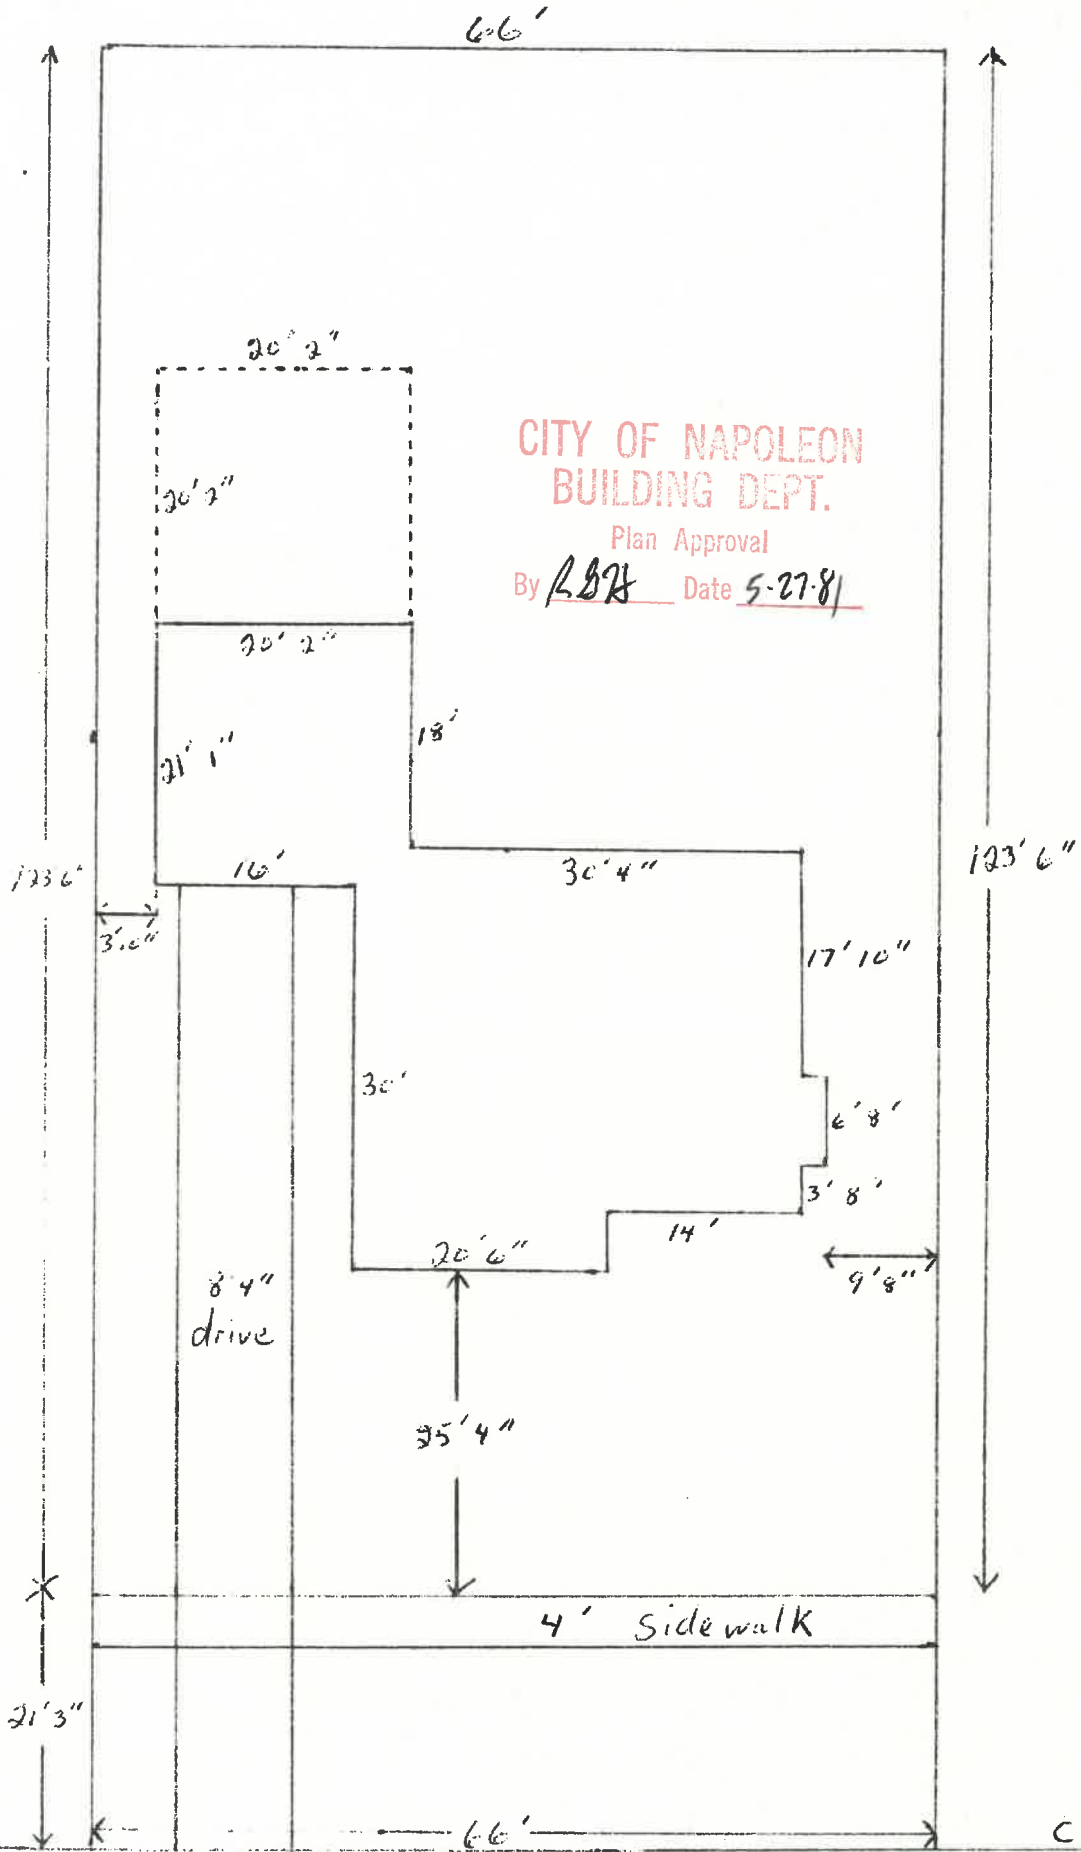

CITY OF NAPOLEON
BUILDING DEPT.

Plan Approval

By RSH Date 5-27-81

123'6"

123'6"

3'0"

8'4"
drive

16'

30'

35'4"

4' sidewalk

21'3"

66'

Curb

20'2"

20'2"

20'2"

21'1"

18'

30'4"

17'10"

6'8"

3'8"

20'6"

14'

9'8"

PERMIT

CITY OF NAPOLEON, OHIO — DEPT. OF BUILDING & ZONING
255 W. Riverview Avenue, Napoleon, Ohio 43545 (419) 592-4010

Permit No. 257 Date May 27, 1991
 Job Location 626 Park St. Valuation \$ 3,500.00
Address
 Owner Stanley Herman Address 626 Park St.
Name
 Contractor SELF Telephone No. 592-5281
Name
 Address SAME

Electric Contractor _____
 Plumbing Contractor _____
 Mechanical Contractor _____

This permit is issued for work described in the plans, specifications, and/or application submitted, as approved by the Building Commissioner of the City of Napoleon, Ohio. Work shall conform to all pertinent construction and land use Codes and Ordinances.

Work Information:

Residential XX Commercial _____ Industrial _____
No. dwelling units
 New Construction _____ Addition XX Remodel _____
 Brief Description of Work Extension of existing garage

ISSUED BY _____ DEPT. OF BUILDING & ZONING
Building Official

It is the owners or contractors responsibility to call the Building Department for the following (x) inspections:

- Footing excavation prior to placing concrete.
- Footing drains and foundation prior to backfill.
- Prepared sub-grade prior to placing concrete floor slab.
- Sanitary sewer
- Rough-in electrical, plumbing and service framing prior to installing wall board.
- Final electrical, plumbing and heating.
- Final building inspection, prior to occupancy.

PERMIT & FEES

Building Permit	\$ <u>3.00</u>
Electrical Permit	\$ _____
Plumbing Permit	\$ _____
Mechanical Permit	\$ _____
Demolition Permit	\$ _____
Zoning Permit	\$ <u>-0-</u>
Sign Permit	\$ _____
Water Tap	\$ _____
Sewer Tap	\$ _____
Temp. Elec.	\$ _____
Other _____	\$ _____
TOTAL FEES	\$ <u>3.00</u>
LESS FEES PAID	\$ <u>-0-</u>
BALANCE DUE	\$ <u>3.00</u>

Permit is not valid until all fees are paid in full, and shall be void if work is not started within six months of date above.

PAID
 MAY 27 1991
 CITY OF NAPOLEON