


651 PARK STREET

SCANNED

2015

N
1"=20'

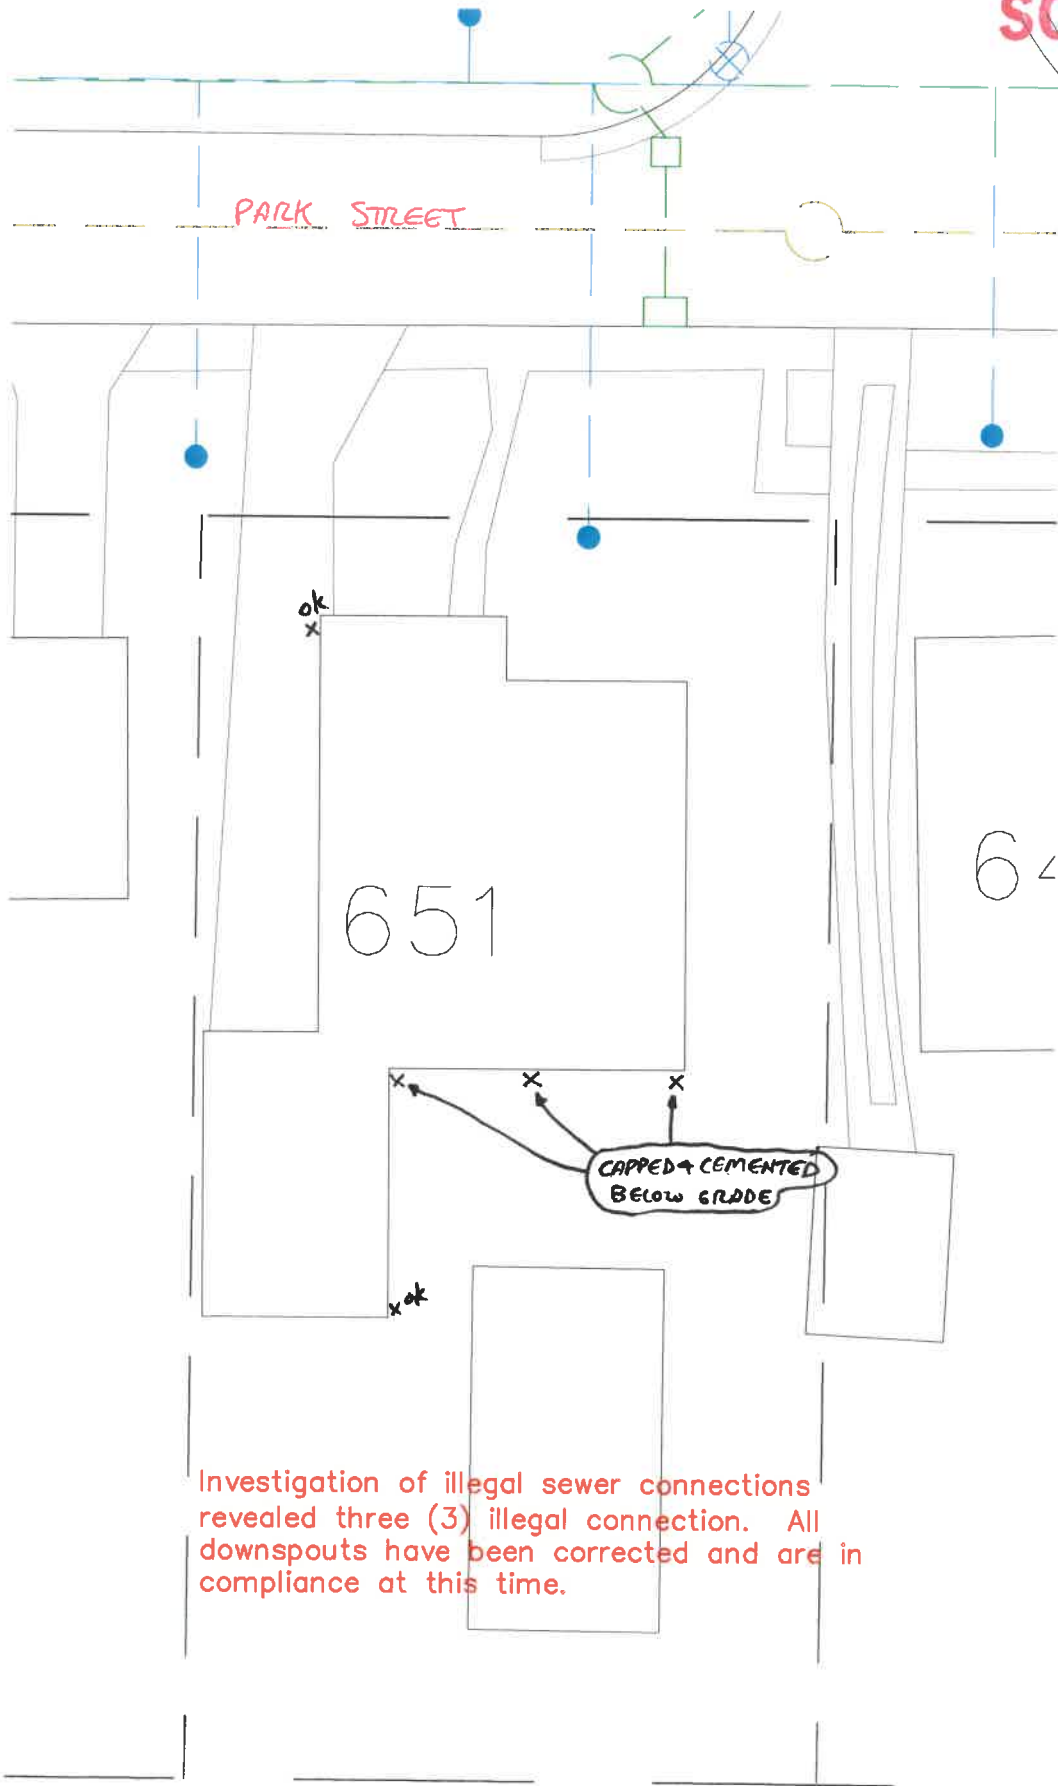

Investigation of illegal sewer connections revealed three (3) illegal connection. All downspouts have been corrected and are in compliance at this time.