

# CITY OF NAPOLEON RESIDENTIAL ZONING PERMIT APPLICATION

THIS APPLICATION IS FOR RESIDENTIAL DEMOLITIONS, FENCES, POOLS, SHEDS,  
DRIVEWAYS, SIDEWALKS & SEWERS

P-14-D121  
outside  
sewer

DATE 4-25-14 JOB LOCATION 706 Park Street  
 OWNER Jason L. Smith TELEPHONE # \_\_\_\_\_  
 OWNER ADDRESS 706 Park Street  
 CONTRACTOR Self CELL PHONE # 419-769-3157  
 DESCRIPTION OF WORK TO BE PERFORMED Sewer outside

ESTIMATED COMPLETION DATE \_\_\_\_\_ ESTIMATED COST \_\_\_\_\_

DESCRIPTION	FEE	TOTAL COST
Demo Permit	(100.3100.46690) \$100.00	\$
Fence	(100.3100.46690) \$25.00	\$
Pool	(100.3100.46690) \$25.00	\$
Garage and Shed Under 200 SF (Detached)	(100.3100.46690) \$25.00	\$
Driveway	0	\$
Sidewalk/Curbing	0	\$
Sewer Outside	0	\$ <span style="border: 1px solid black; border-radius: 50%; padding: 2px;">0</span>
<b>Subtotal:</b>		\$ <span style="border: 1px solid black; border-radius: 50%; padding: 2px;">0</span>
		\$
<b>TOTAL FEE:</b>		\$ <span style="border: 1px solid black; border-radius: 50%; padding: 2px;">0</span>

**I FULLY UNDERSTAND THAT NO EXCAVATION, CONSTRUCTION OR STRUCTURAL ALTERATION, ELECTRICAL OR MECHANICAL INSTALLATION OR ALTERATION OF ANY BUILDING STRUCTURE, SIGN, OR PART THEREOF AND NO USE OF THE ABOVE SHALL BE UNDERTAKEN OR PERFORMED UNTIL THE PERMIT APPLIED FOR HEREIN HAS BEEN APPROVED AND ISSUED BY THE CITY OF NAPOLEON BUILDING/ZONING DEPARTMENT.**

*I hereby certify that I am the Owner of the named property, or that the proposed work is authorized by the Owner of record and that I have been authorized by the Owner to make this application as his/her authorized agent and I agree to conform to all applicable laws of the jurisdiction. In addition, if a permit for Work described in this application is issued, I certify that the code official or the code official's authorized representative shall have the authority to enter areas covered by such permit at any reasonable hour to enforce the provisions of the code(s) applicable to such permit.*

**I HEREBY ACKNOWLEDGE THAT I HAVE READ AND FULLY UNDERSTAND THE ABOVE LISTED INSTRUCTIONS.**

SIGNATURE OF APPLICANT: Jason Smith DATE: 4-25-14

PRINT NAME: Jason Smith


PERMIT #	BATCH #	CHECK #	DATE
----------	---------	---------	------

DATE: 5-5-14

INSTALLED BY: HOMEOWNER - JASON SMITH

INSPECTED BY: MAJETY CROSSLAND

NOTE: LINE INSTALLED IS FOR FUTURE USE.  
EXISTING LINE RUNS TOWARDS #712  
AND COULD BE TIED TOGETHER.

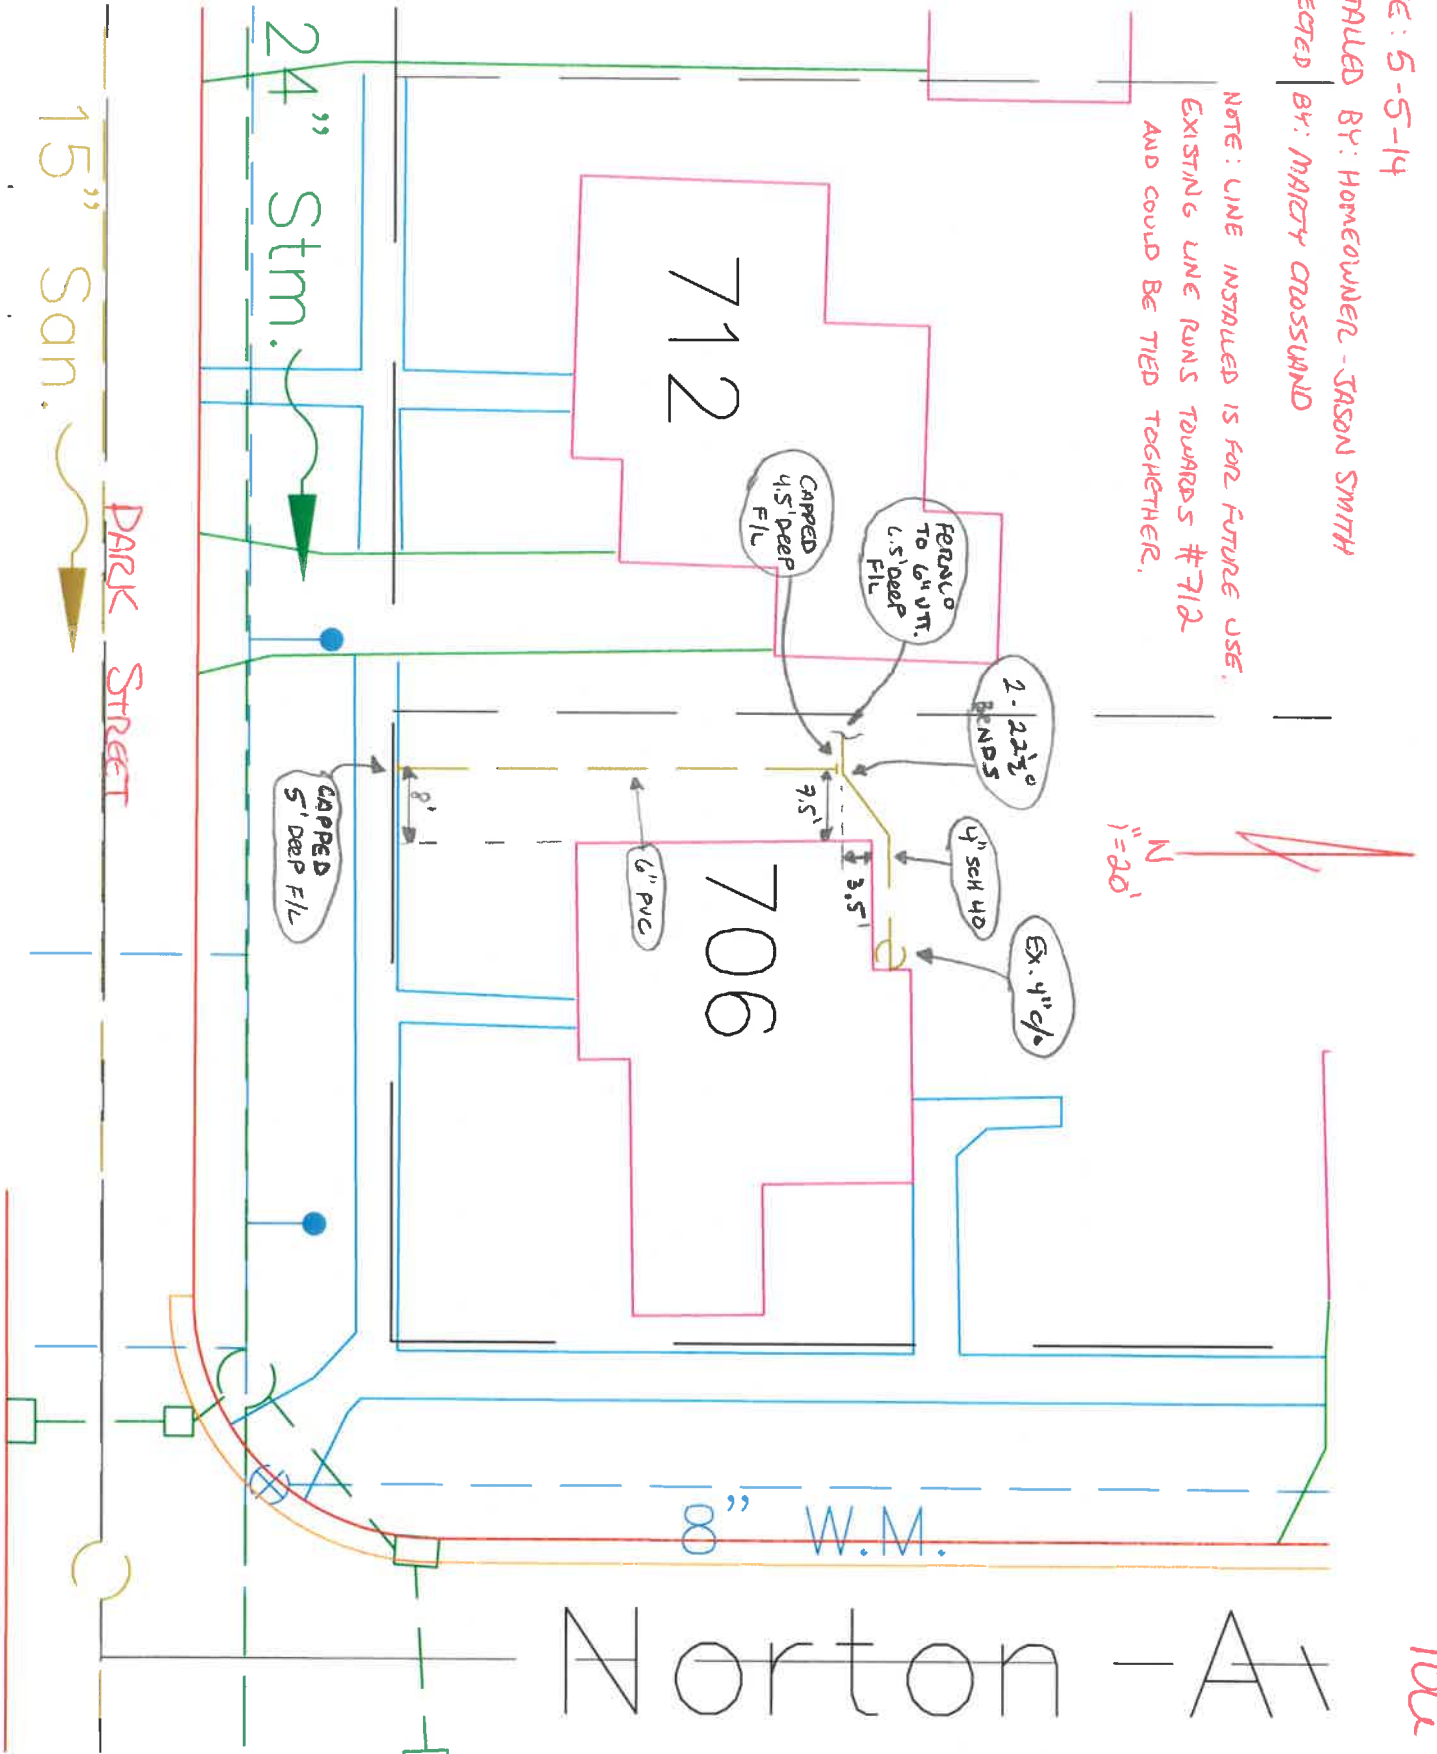

REVISIONS

706 Park