

WATER TAPPING PERMIT

issued by

The Napoleon Water Distribution Department

255 West Riverview Ave. Napoleon, Ohio 43545 Pn. 592-4010

Permit No. W-0531 Issued _____ Received of _____ (\$ _____) .00

(Charge for tapping permit to supply water service to) Lot No. _____ Sub Div. _____

Street No. _____ Tap Size _____ " Cost \$ _____ .00 Plumber _____



Date completed _____ Approved by _____
water distribution dept. _____ finance director _____

Name M. Wachtman Size of tap 1" Date 2-20-95 Street and No. 744 PARK

Old Tap No. 2180 New Tap No. 9504 Size and Kind of Main 8" CIP

Location of Main 8' North of North curb Depth of Main 5'

Distance from Hydrant/Valve 151' East of Hyd #15 Distance to Curb Stop from Corp. 8'

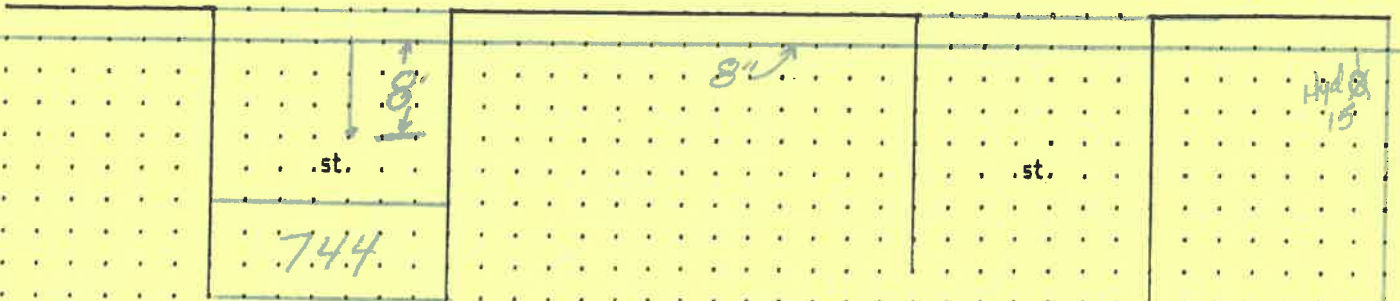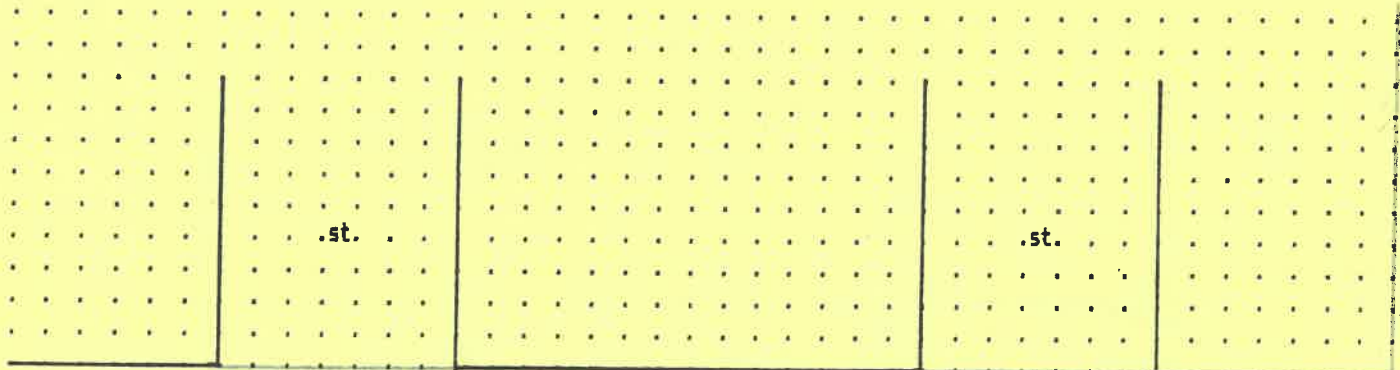

Sheffield

744

Hyd # 15