

# CITY OF NAPOLEON GENERAL PERMIT APPLICATION

THIS APPLICATION IS FOR RESIDENTAL CONSTRUCTION INCLUDING BUILDING, ELECTRICAL, PLUMBING, MECHANICAL & REMODELING

DATE 8-18-15 JOB LOCATION 804 PARK ST

OWNER NIEL HERSCH TELEPHONE # <sup>419</sup> 576-9892

OWNER ADDRESS 804 PARK ST

CONTRACTOR GARY L. GERKEN CELL PHONE # 419-766-0240

DESCRIPTION OF WORK TO BE PERFORMED MASTER BED + BATH + WALK IN CLOSET  
(IN BASEMENT)

ESTIMATED COMPLETION DATE OCT 2015 ESTIMATED COST 30,000.00

Affected Floor Area (AFA): In existing structures, it is the area affected by the improvement, i.e. a new wall dividing a room (the AFA would be only the room and not all the rooms).

DESCRIPTION	FEE	TOTAL COST
<b>BUILDING:</b>		
<i>Decks</i>	\$25.00	\$
<i>Addition &amp; Alterations</i> Square foot in (AFA) <u>430</u> x \$0.05 = \$ <u>21.50</u> +	\$25.00 =	\$ <u>46.50</u>
<i>Garage and Shed over 200 SF (Detached)</i>	\$25.00	\$
<i>Siding and/or Roofing</i>	\$25.00	\$
<i>Windows/Doors</i>	\$25.00	\$
<b>ELECTRICAL:</b>		
<i>Electrical</i> Circuits in (AFA) <u>3</u> x \$3.00/Circuit = \$ <u>9.00</u> +	\$25.00 =	\$ <u>34.00</u>
<i>Electrical Service Upgrade</i>	\$25.00	\$
<b>MECHANICAL:</b>		
<i>Water Heater</i>	\$25.00	\$
<i>Furnace and/or AC Replacement</i>	\$25.00	\$
<b>PLUMBING: - <u>Elling's Plumbing + Heating</u></b>		
<i>Plumbing</i> Traps in (AFA) <u>3</u> x \$3.00/Trap = \$ <u>9.00</u> +	\$25.00 =	\$ <u>34.00</u>
<b>TOTAL plus Ohio Board of Building Standards Fee 1%</b>		\$ <u>1.105</u>

**TOTAL FEE: \$ 115.605**

I FULLY UNDERSTAND THAT NO EXCAVATION, CONSTRUCTION OR STRUCTURAL ALTERATION, ELECTRICAL OR MECHANICAL INSTALLATION OR ALTERATION OF ANY BUILDING STRUCTURE, SIGN, OR PART THEREOF AND NO USE OF THE ABOVE SHALL BE UNDERTAKEN OR PERFORMED UNTIL THE PERMIT APPLIED FOR HEREIN HAS BEEN APPROVED AND ISSUED BY THE CITY OF NAPOLEON BUILDING/ZONING DEPARTMENT.

I hereby certify that I am the Owner of the named property, or that the proposed work is authorized by the Owner of record and that I have been authorized by the Owner to make this application as his/her authorized agent and I agree to conform to all applicable laws of the jurisdiction. In addition, if a permit for Work described in this application is issued, I certify that the code official or the code official's authorized representative shall have the authority to enter areas covered by such permit at any reasonable hour to enforce the provisions of the code(s) applicable to such permit.

I HEREBY ACKNOWLEDGE THAT I HAVE READ AND FULLY UNDERSTAND THE ABOVE LISTED INSTRUCTIONS.


SIGNATURE OF APPLICANT: Gary L Gerken DATE: 8-18-15

PRINT NAME: GARY L. GERKEN

BATCH # 32698 CHECK # 2753 DATE 8/21/15

P-15-0309 Building  
P-15-0310 Electrical  
P-15-0311 Plumbing

NEAL HERSCH  
804 PARK ST  
NAPOLEON, OHIO

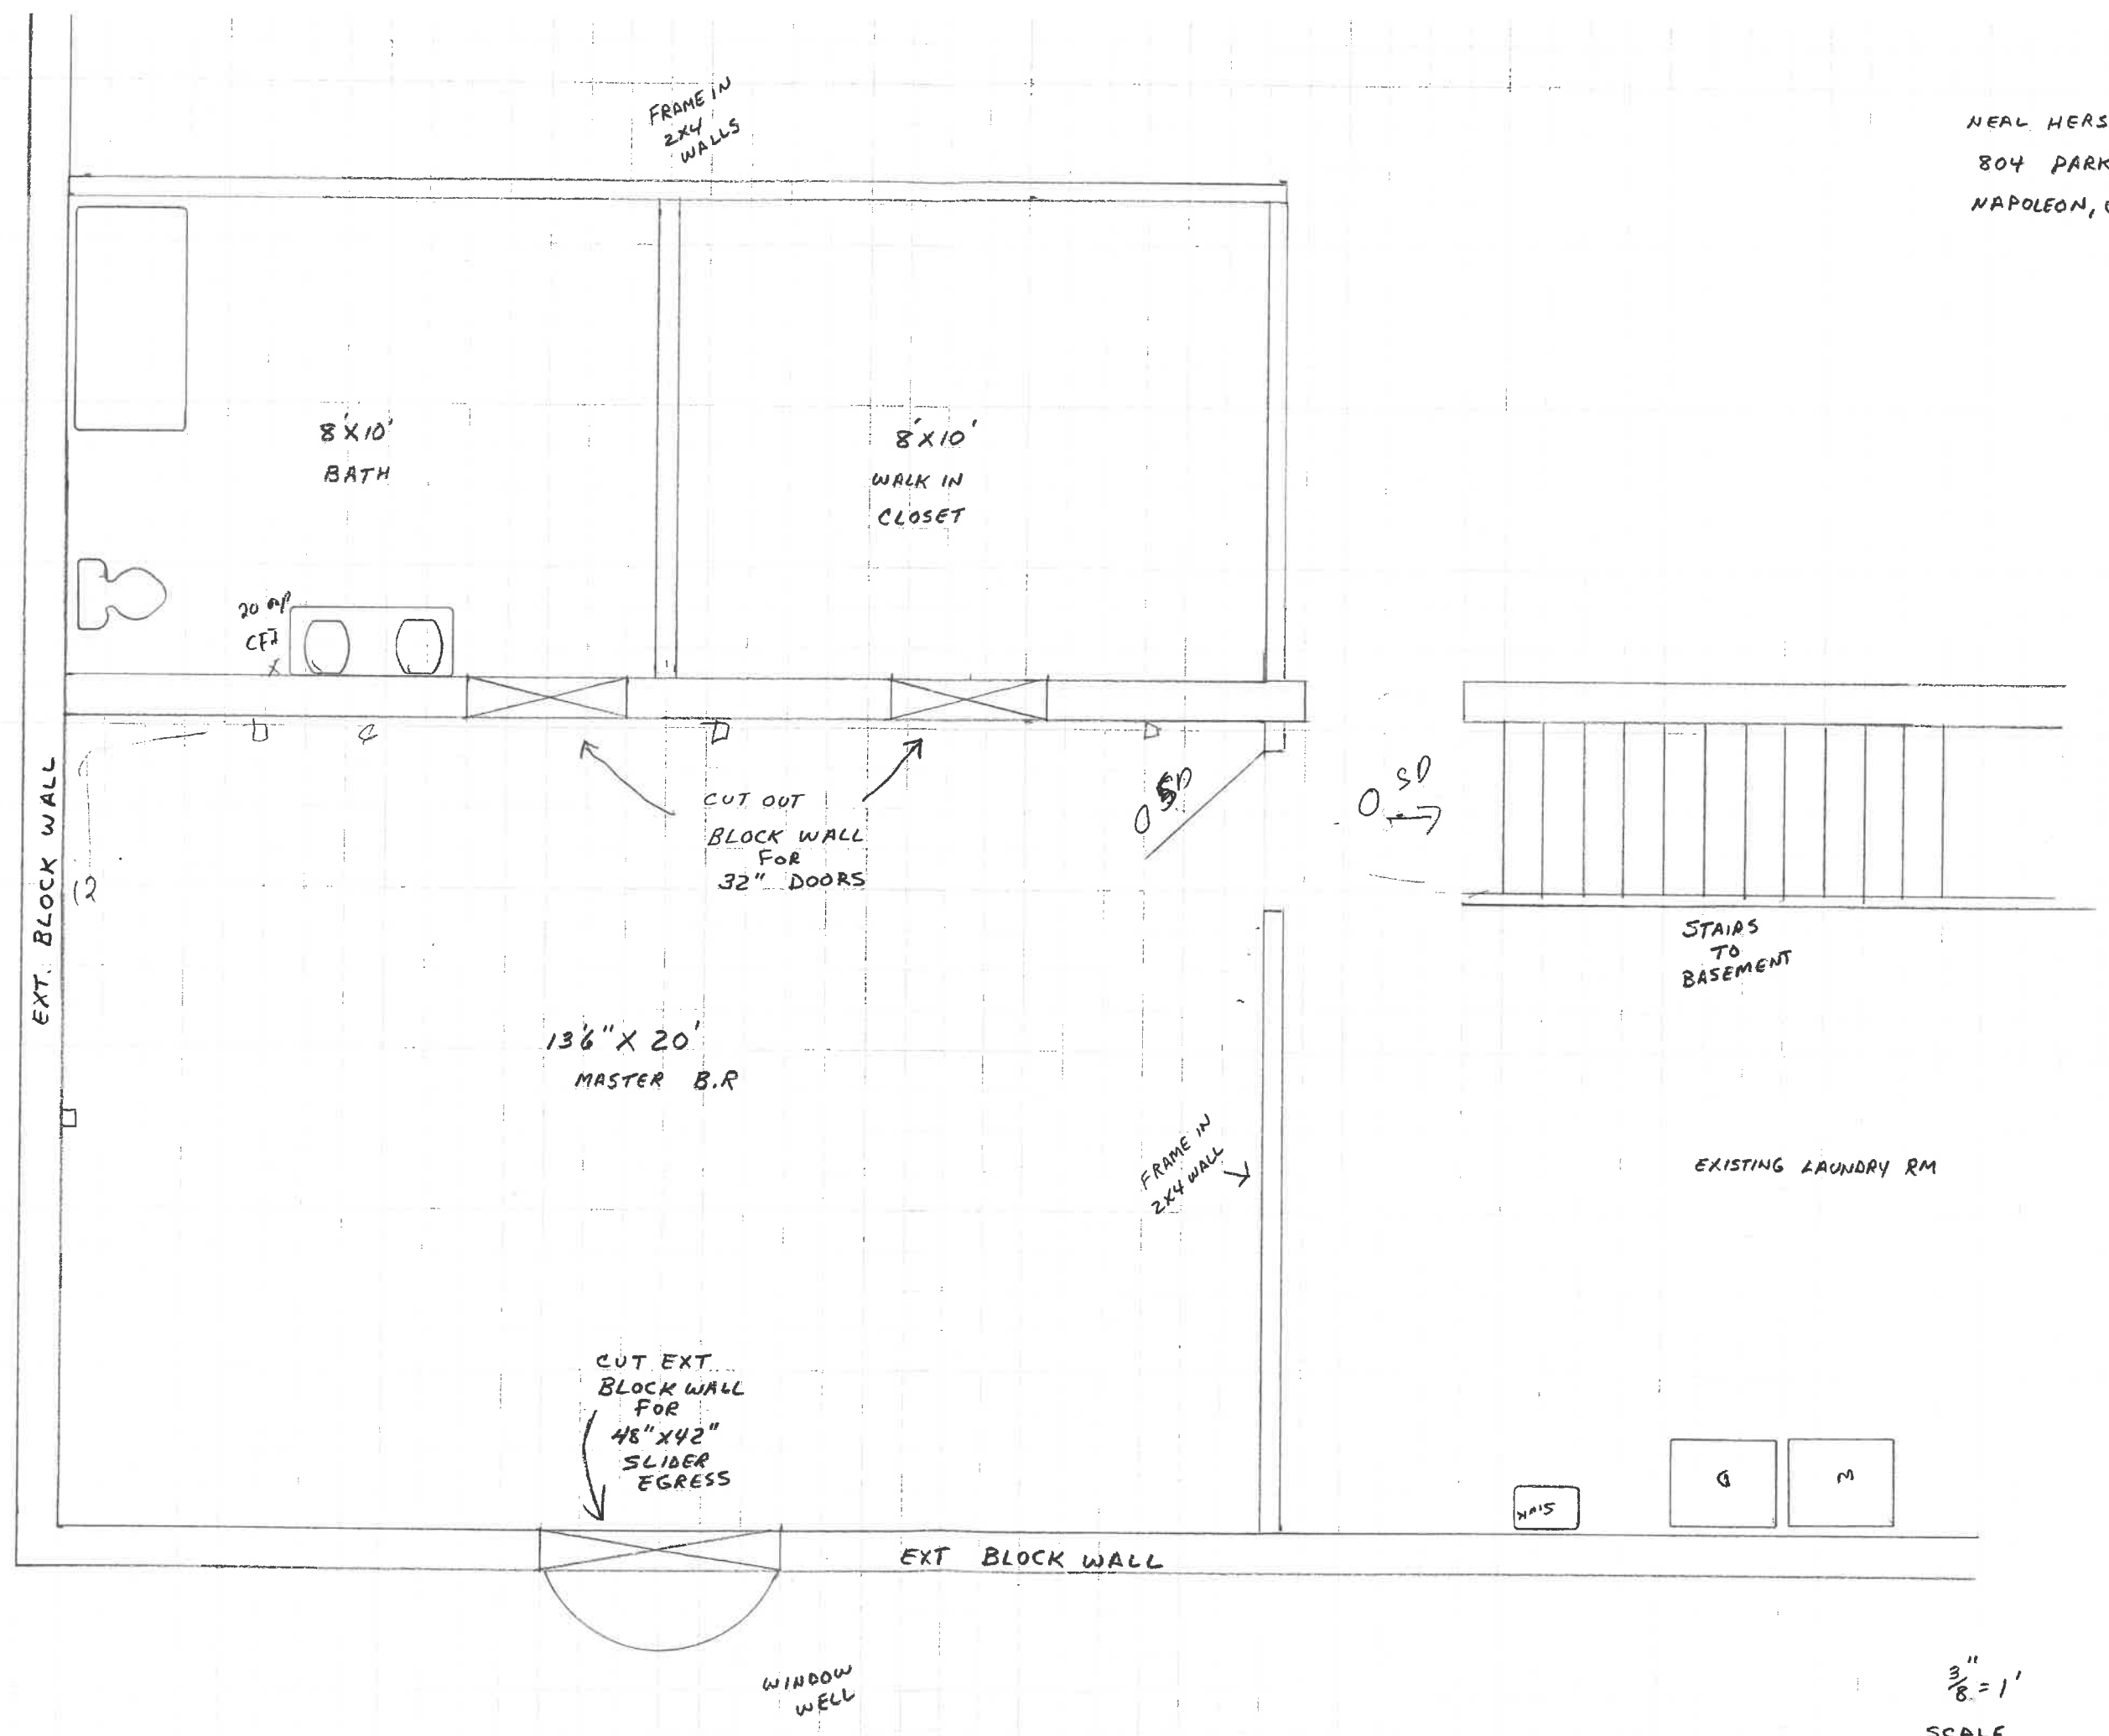

3/8" = 1'  
SCALE