


DATE: 1-10-12  
INSTALLED BY: TRESSLER PLUMBING  
INSPECTED BY: MARTY CROSSLAND  
1"=10'

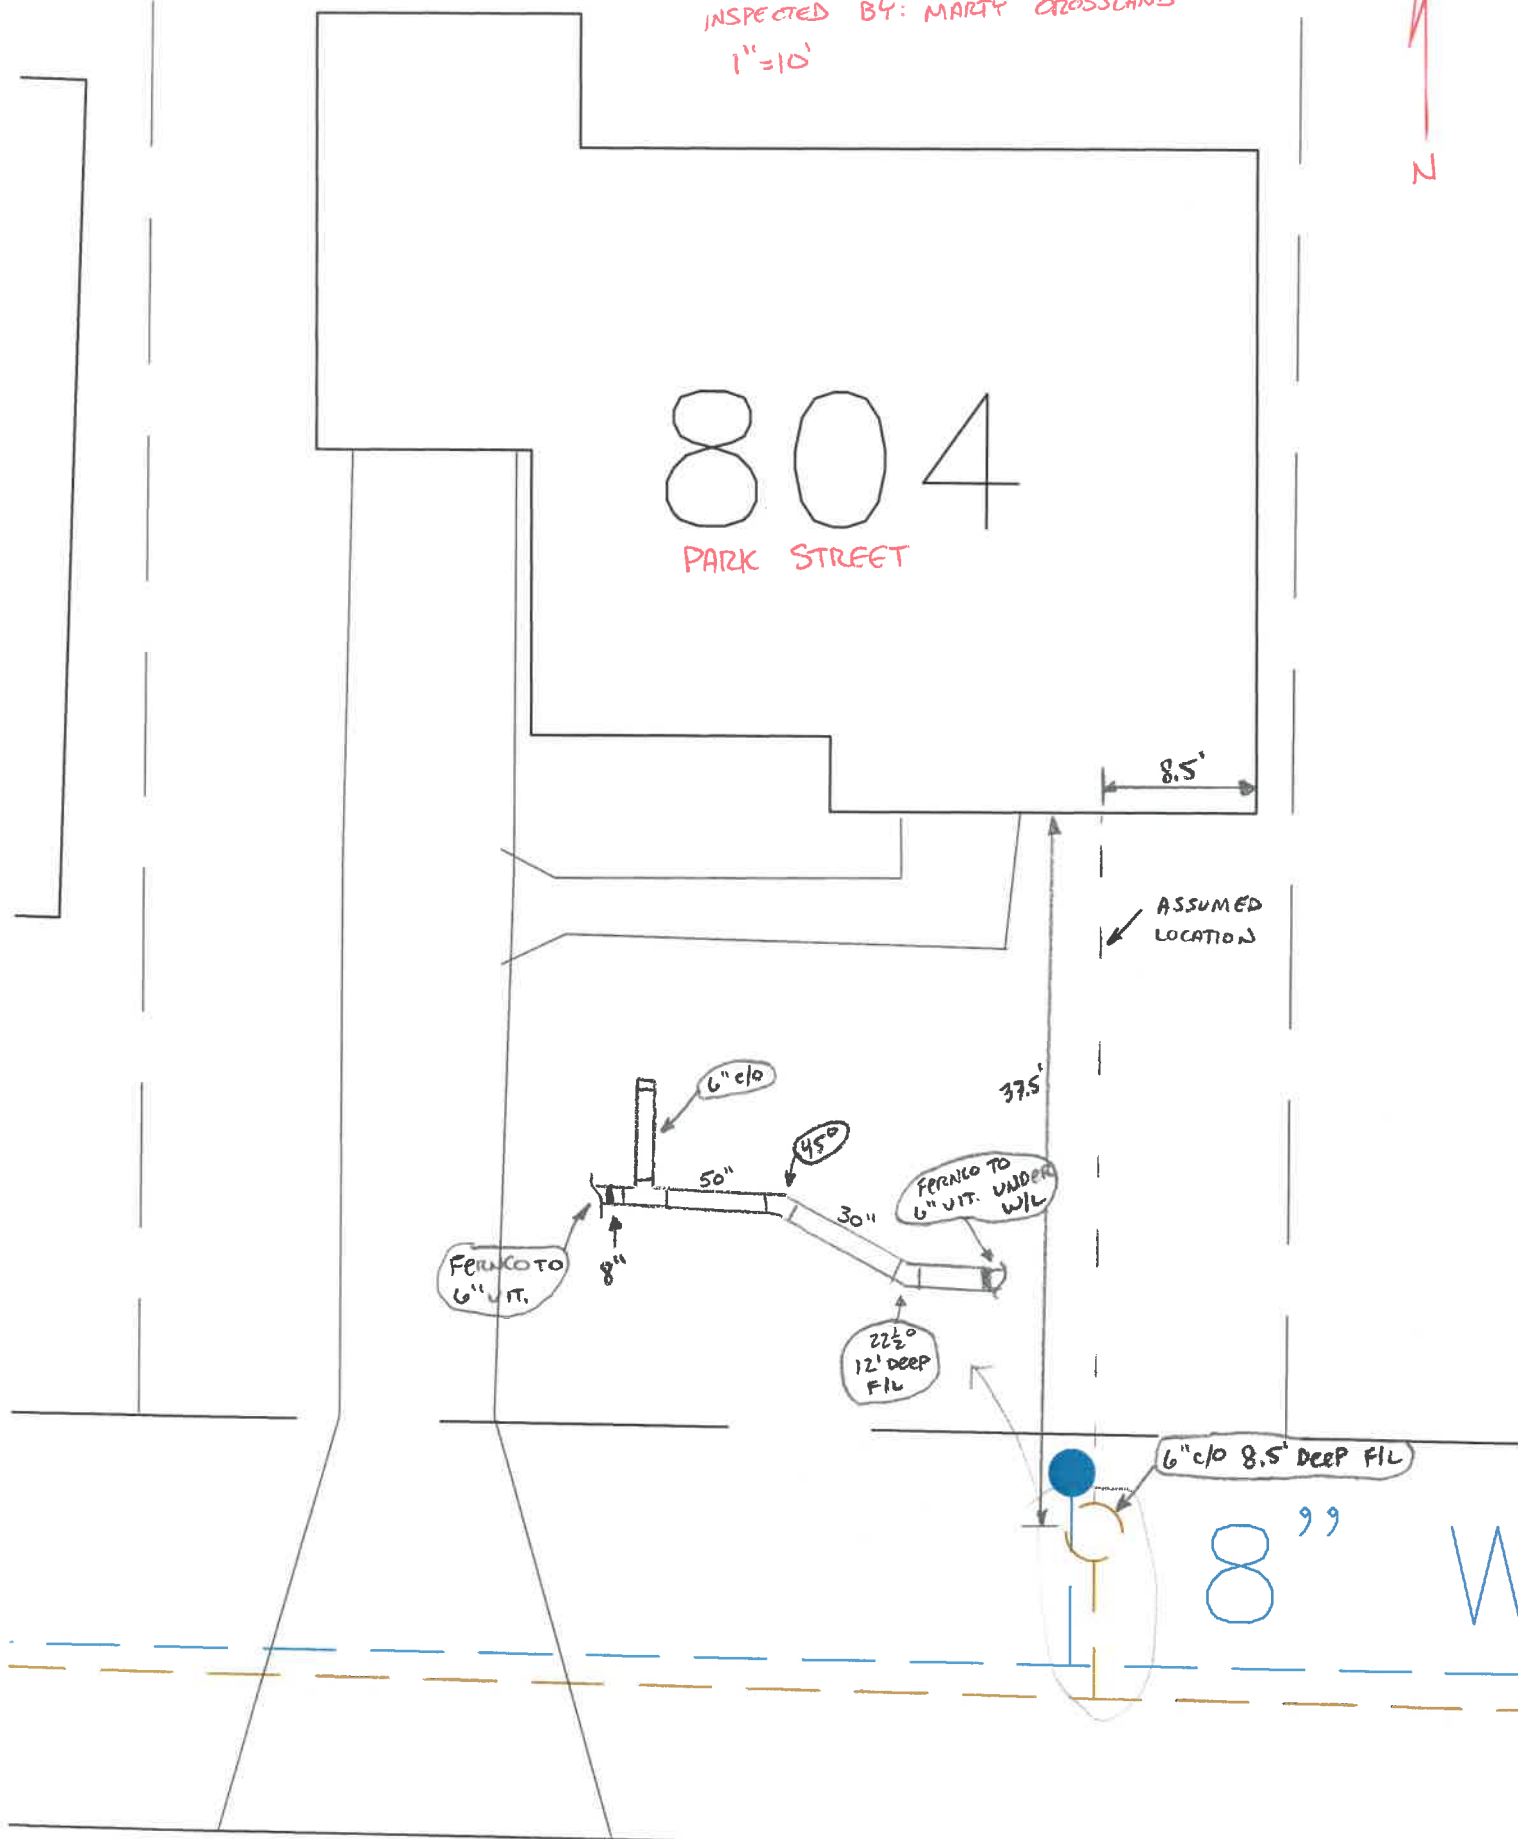

804  
PARK STREET



PARK STREET

8'9" W