

WATER TAPPING PERMIT
 issued by
The Napoleon Water Distribution Department
 255 West Riverview Ave. Napoleon, Ohio 43545 Pn. 592-4010


Permit No. W-0349 Issued _____ Received of _____ (\$ _____).00

(Charge for tapping permit to supply water service to) Lot No. _____ Sub Div. _____

Street No. _____ Tap Size _____ " Cost \$ _____ .00 Plumber _____

Date completed _____ Approved by J. H. [Signature] water distribution dept. _____ finance director

Name _____ Size of tap 1" Date 8-18-98 Street and No. 1012 N. Perry
 Old Tap No. 718 New Tap No. 9835 Size and Kind of Main 4" CIP
 Location of Main lays under West curb Depth of Main 3 1/2'
 Distance from Hydrant/Valve 316' South of Hyd 164 Distance to Curb Stop from Corp. 38'

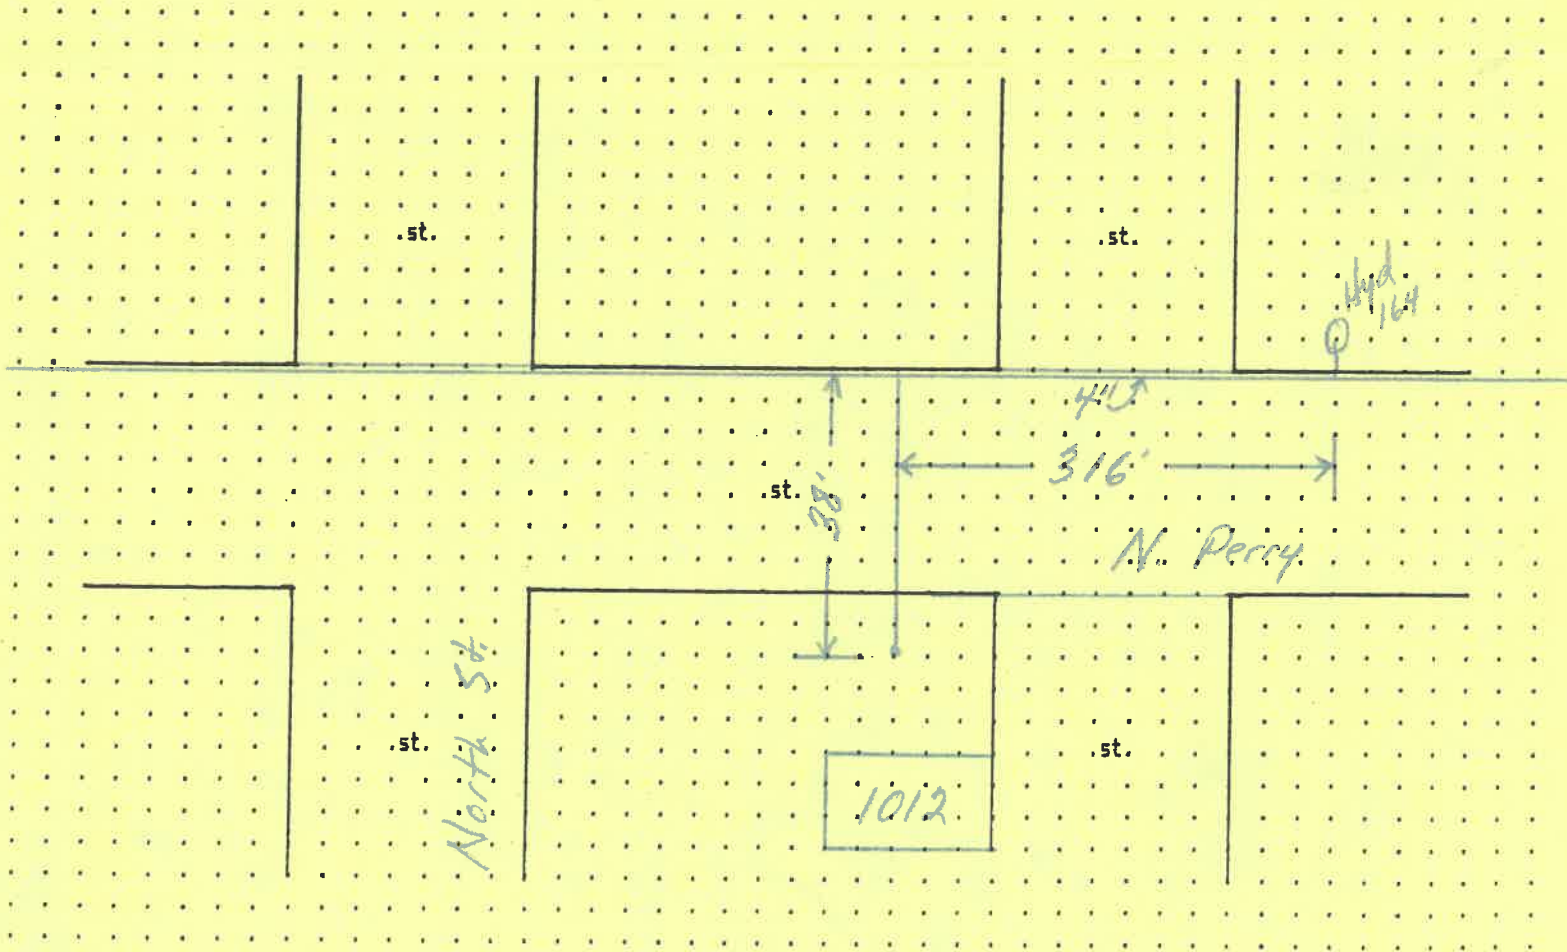

WATER TAPPING PERMIT

issued by

The Napoleon Water Distribution Department

255 West Riverview Ave. Napoleon, Ohio 43545 Pn. 592-4010

Permit No. W-0349 Issued _____ Received of _____ (\$ _____) .00

(Charge for tapping permit to supply water service to) Lot No. _____ Sub Div. _____

Street No. _____ Tap Size _____ * Cost \$ _____ .00 Plumber _____

Date completed _____ Approved by [Signature] water distribution dept. _____ finance director

Name _____ Size of tap 1" Date 8-18-98 Street and No. 1012 N. Percy

Old Tap No. 718 New Tap No. 9835 Size and Kind of Main 4" CIP

Location of Main lays under West curb Depth of Main 3 1/2'

Distance from Hydrant/Valve 316' South of Hyd 164 Distance to Curb Stop from Corp. 38'

